



Architecture Planning Interiors Research  
 175 Toyota Plaza, Suite 500  
 Memphis, Tennessee 38103  
 Telephone 901 521 1440  
 Fax 901 525 2760  
 E-mail info@lrk.com

Client:

First Tennessee

165 Madison Ave.

Memphis, TN 38103

Issues and Revisions

No.	Date	Issues
0	02.12.15	Issued for Construction
1	08.29.16	Parking Addition

No. Date Revisions

©2014 LRK Inc.  
 Drawings, written material, and design concepts shall not be used or reproduced in whole or part in any form or format without prior written consent of LRK Inc. Do not scale drawings. Use given dimensions only. If not shown, verify correct dimensions with the Architect. Contractor shall check and verify all dimensions and conditions at job site.

Seal



BWSC Project Number: 35916-00

Project Name:

First Tennessee Bank - Nolensville  
 7220 Nolensville Road

Drawing Name:


GRADING AND DRAINAGE PLAN

Drawn By: J. ACOSTA

Checked By: C.TYREE

**BWSC** BARGE WAGGONER & SUMNER, INC.  
 211 Commerce Street, Suite 600, Nashville, Tennessee 37201  
 PHONE (615) 254-1500 FAX (615) 255-6572

C7

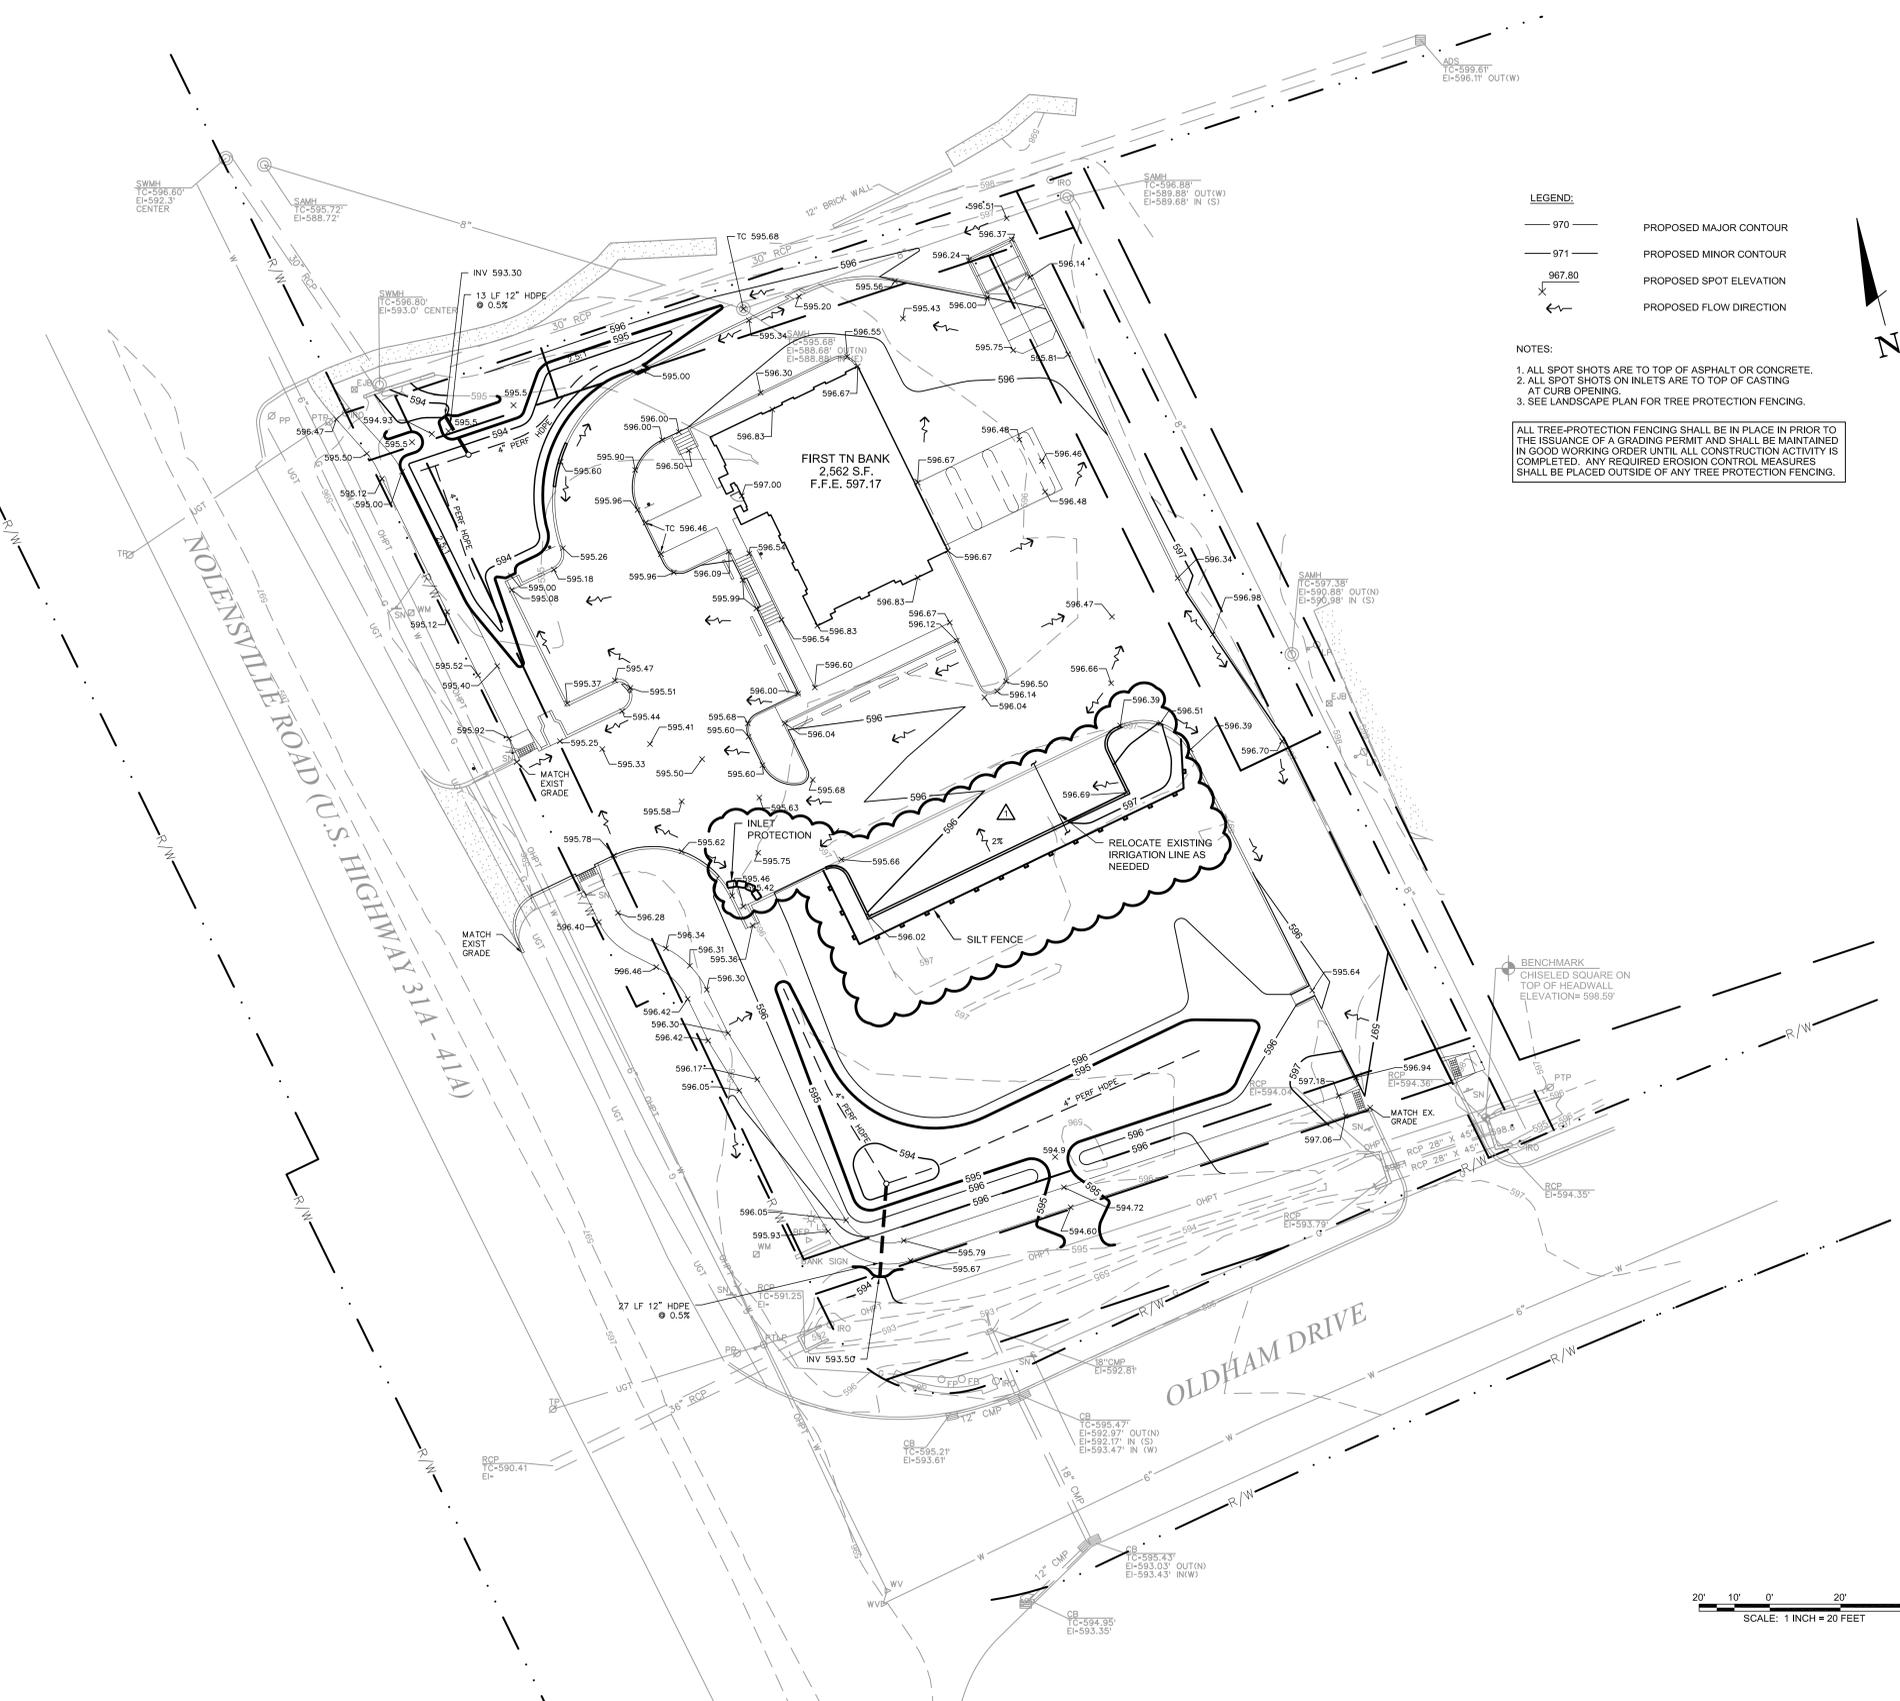

**LEGEND:**  
 — 970 — PROPOSED MAJOR CONTOUR  
 - - - 971 - - - PROPOSED MINOR CONTOUR  
 x 967.80 PROPOSED SPOT ELEVATION  
 ← PROPOSED FLOW DIRECTION

**NOTES:**  
 1. ALL SPOT SHOTS ARE TO TOP OF ASPHALT OR CONCRETE.  
 2. ALL SPOT SHOTS ON INLETS ARE TO TOP OF CASTING AT CURB OPENINGS.  
 3. SEE LANDSCAPE PLAN FOR TREE PROTECTION FENCING.

ALL TREE-PROTECTION FENCING SHALL BE IN PLACE PRIOR TO THE ISSUANCE OF A GRADING PERMIT AND SHALL BE MAINTAINED IN GOOD WORKING ORDER UNTIL ALL CONSTRUCTION ACTIVITY IS COMPLETED. ANY REQUIRED EROSION CONTROL MEASURES SHALL BE PLACED OUTSIDE OF ANY TREE PROTECTION FENCING.

