




**PILASTER SITE PLAN**  
SCALE: 1" = 10'

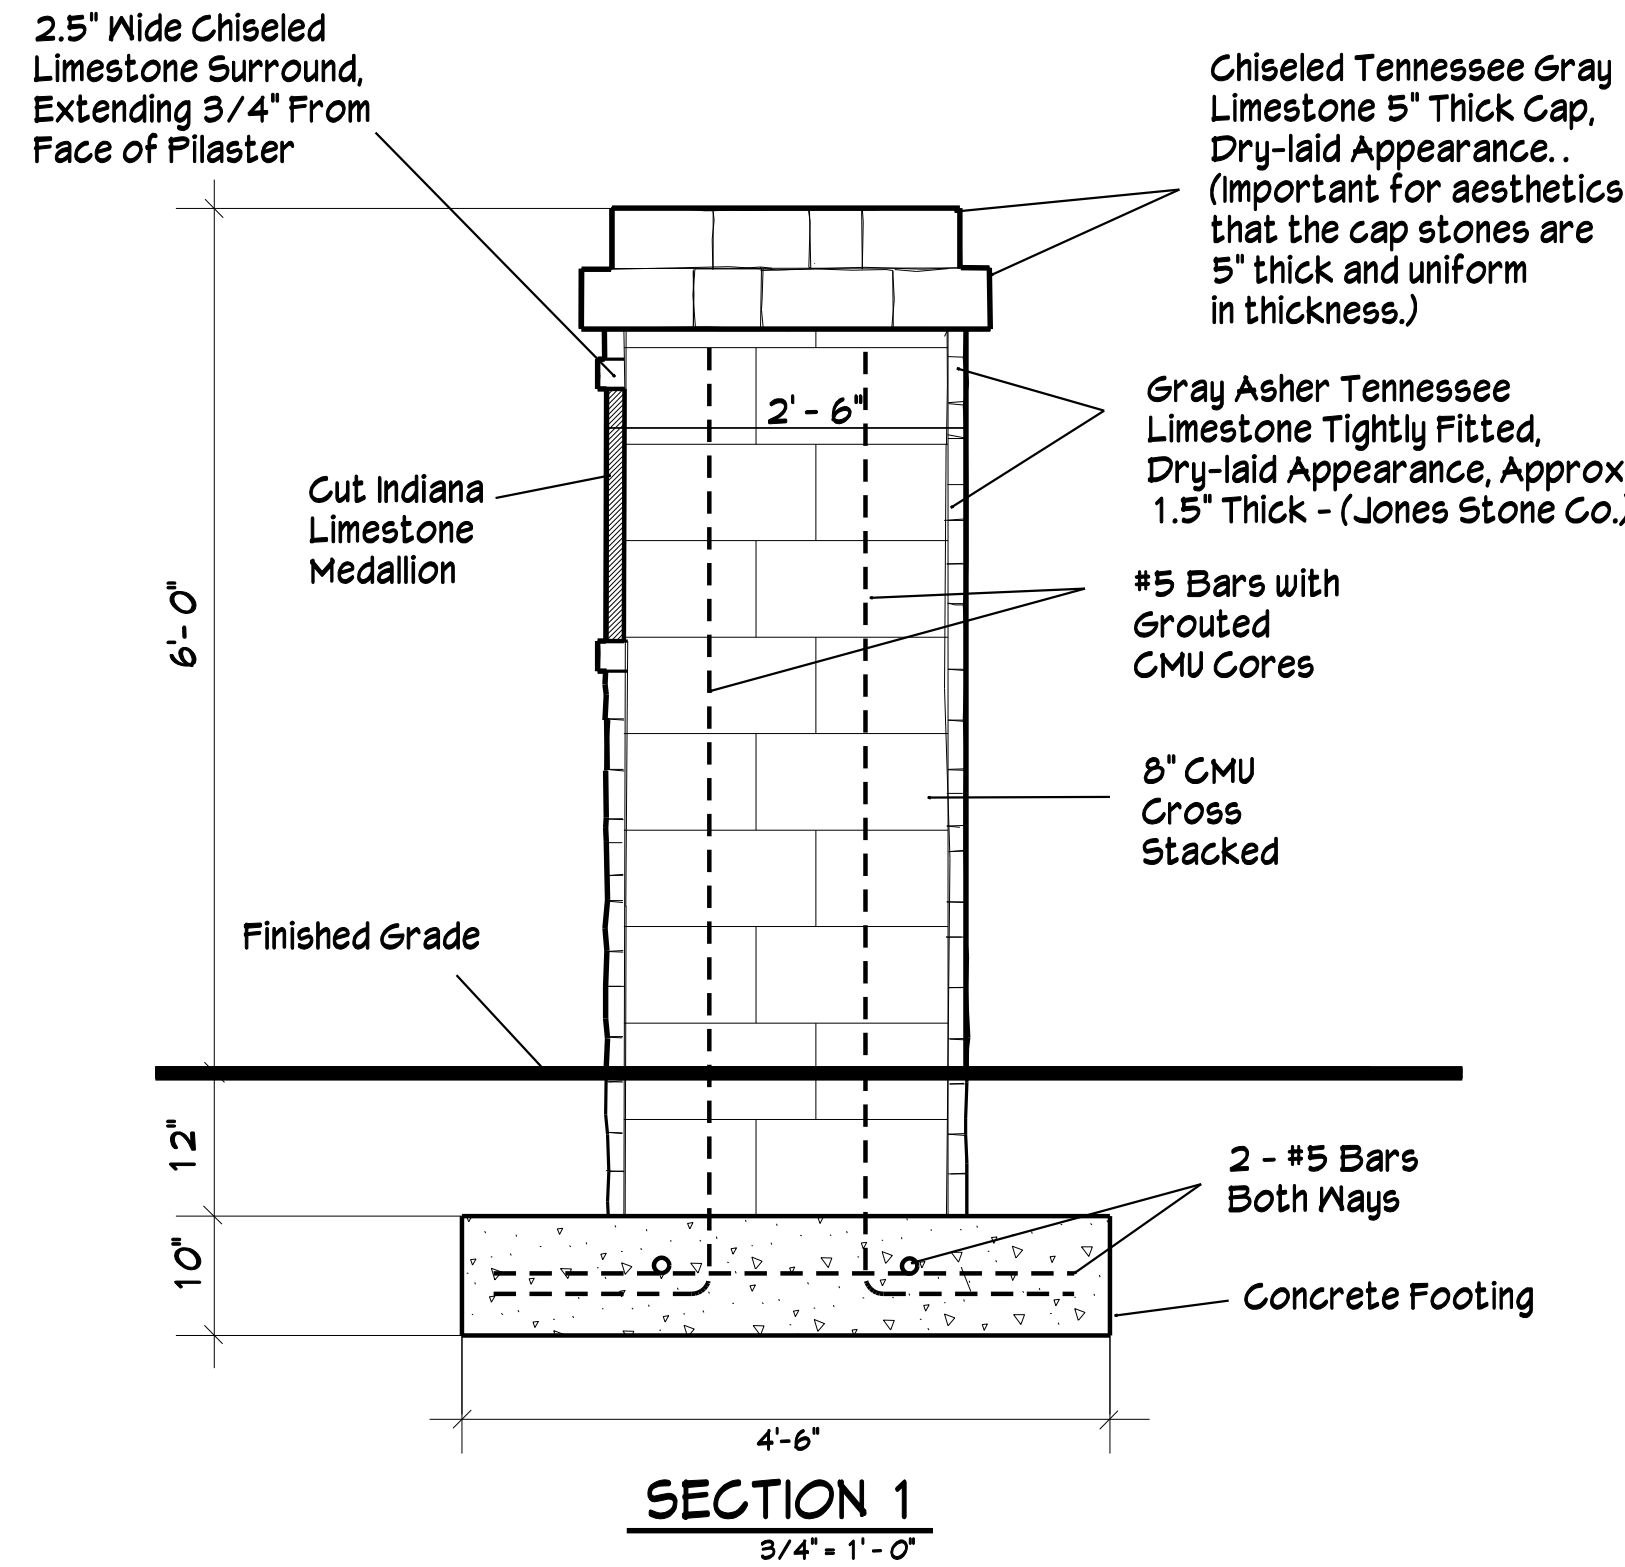


**SECTION 1**  
3/4" = 1'-0"

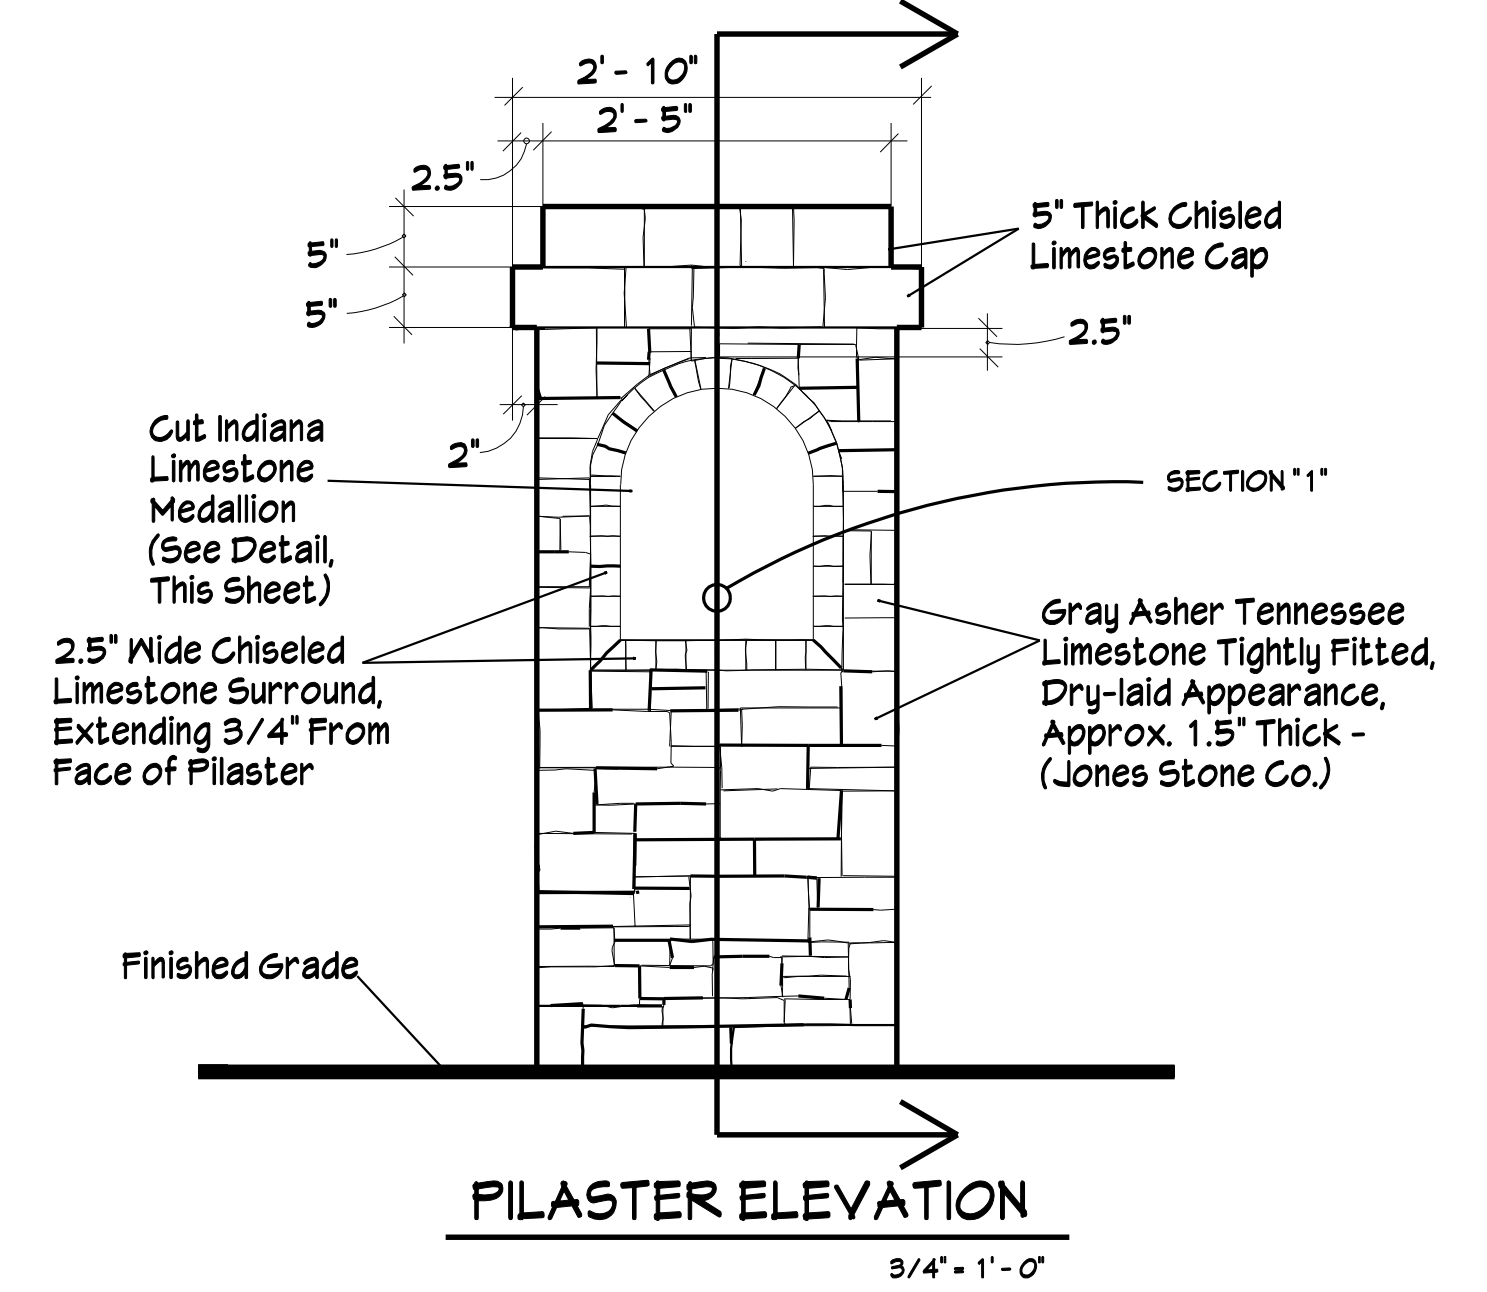


**PILASTER ELEVATION**  
3/4" = 1'-0"

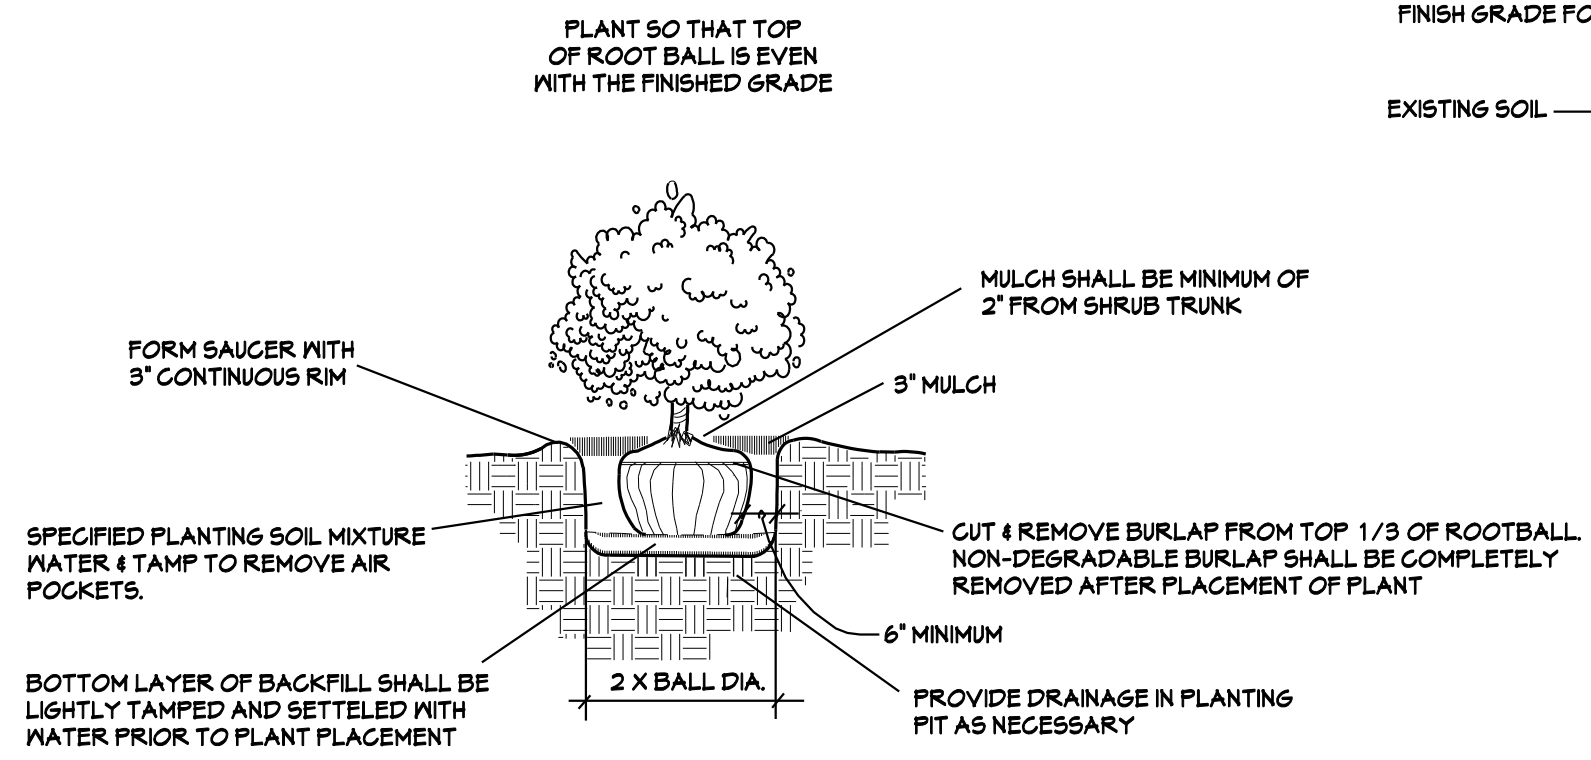


**SHRUB PLANTING DETAIL**  
SCALE: NOT TO SCALE

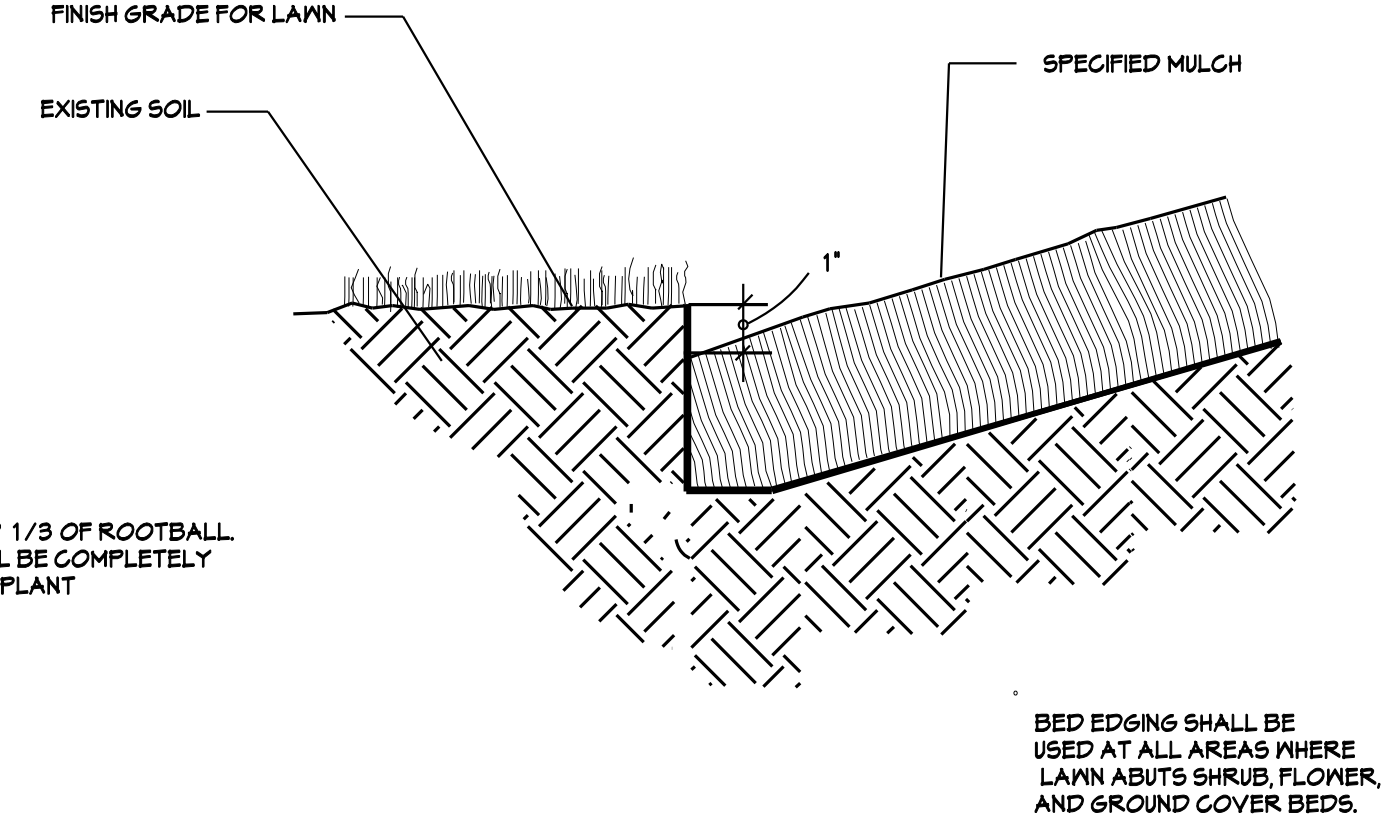


**BED EDGING DETAIL**  
SCALE: NOT TO SCALE

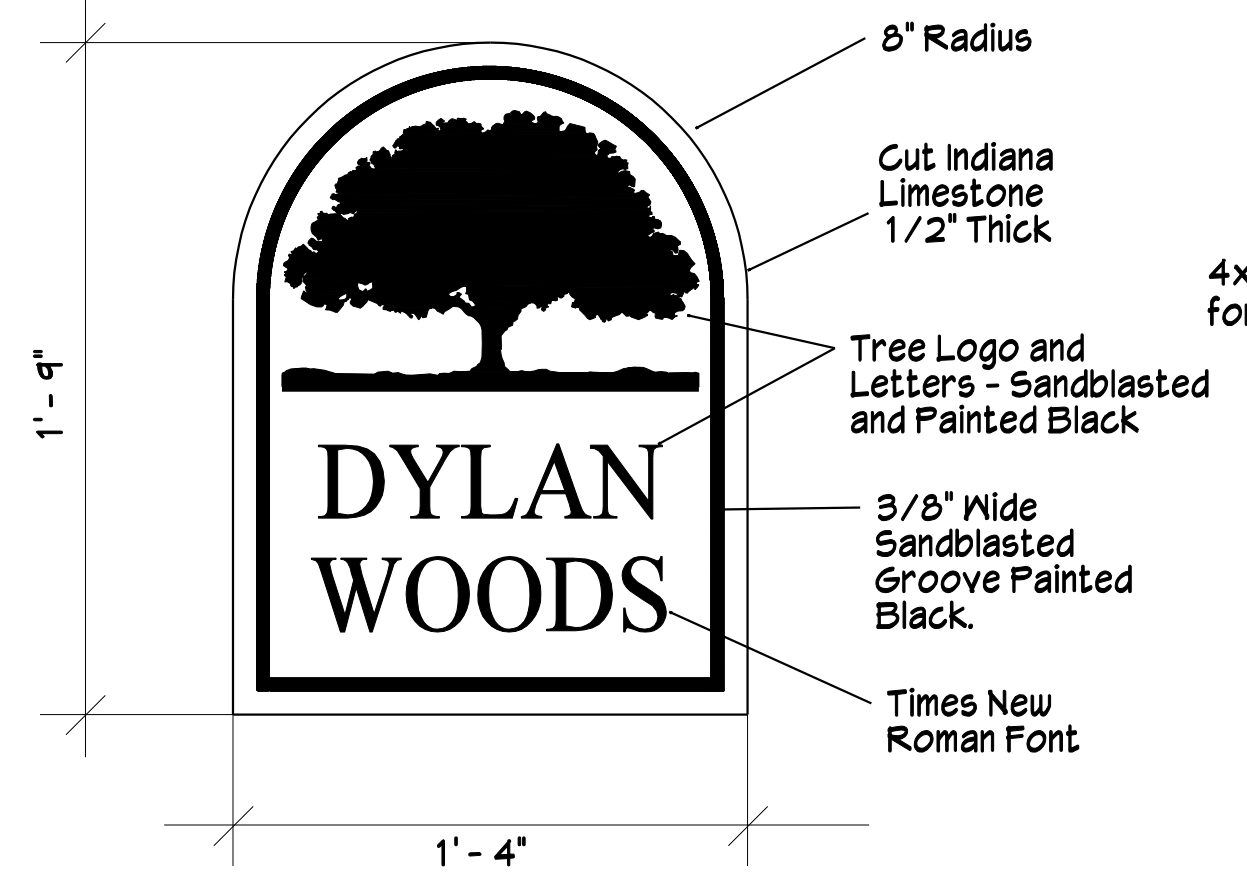


**LIMESTONE MEDALLION DETAIL**  
See Provided pdf File for Logo 2" = 1'-0"

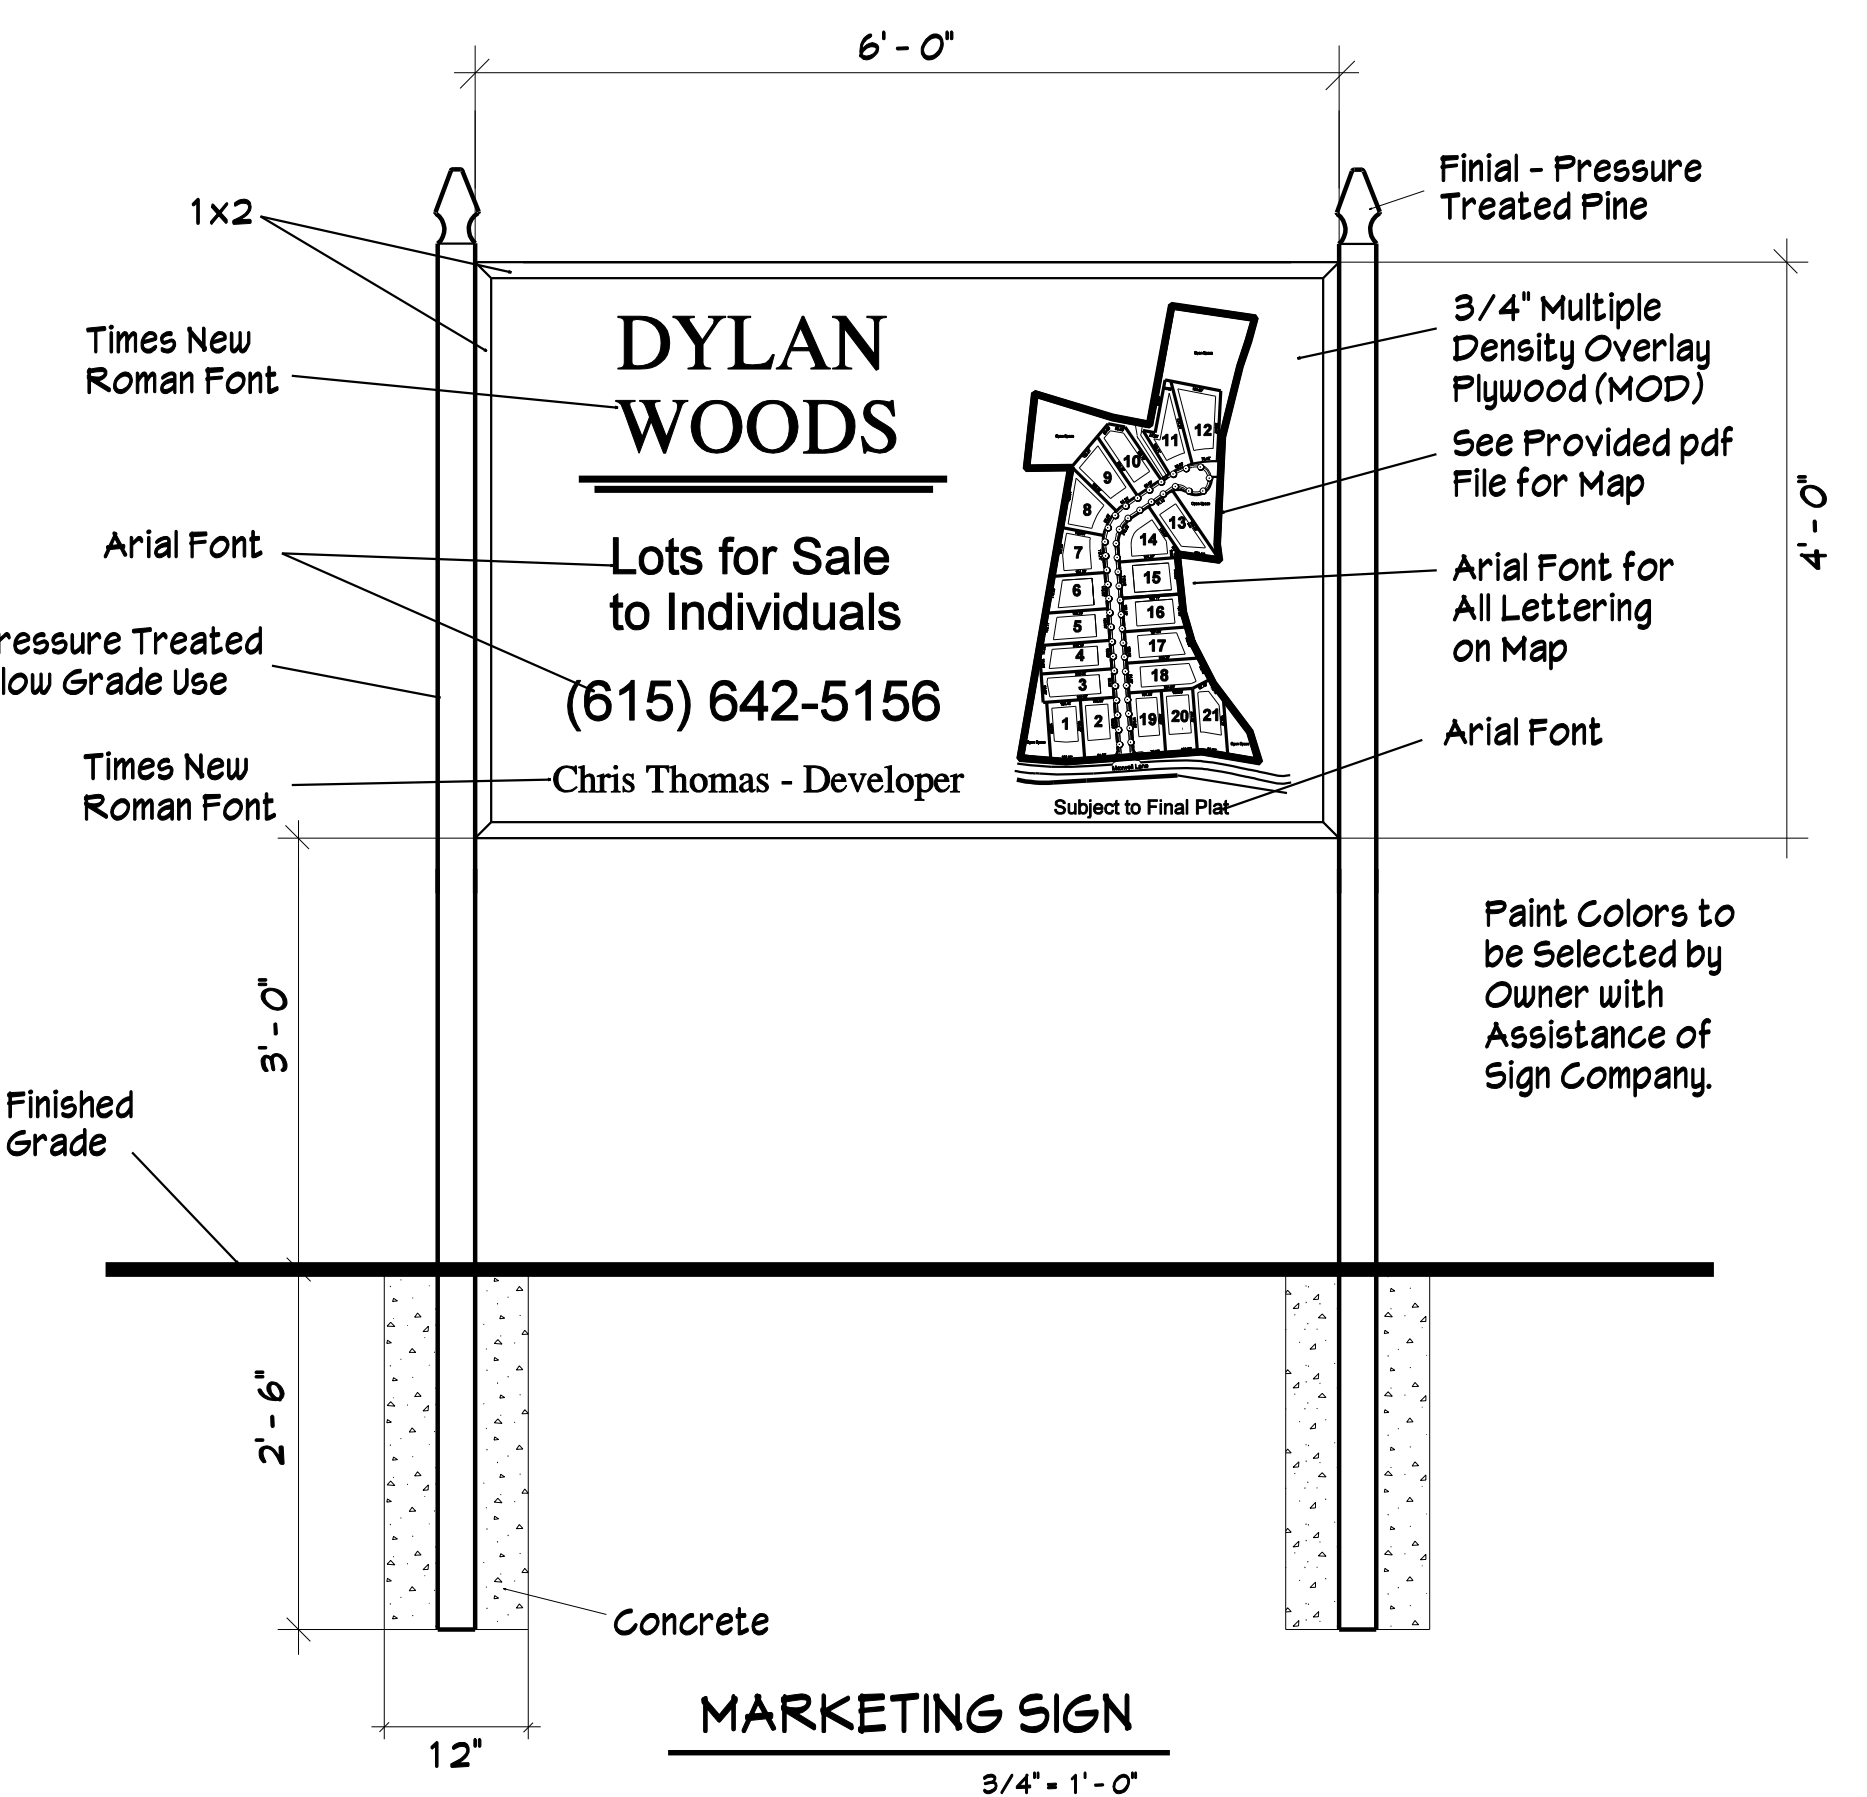

**MARKETING SIGN**  
3/4" = 1'-0"

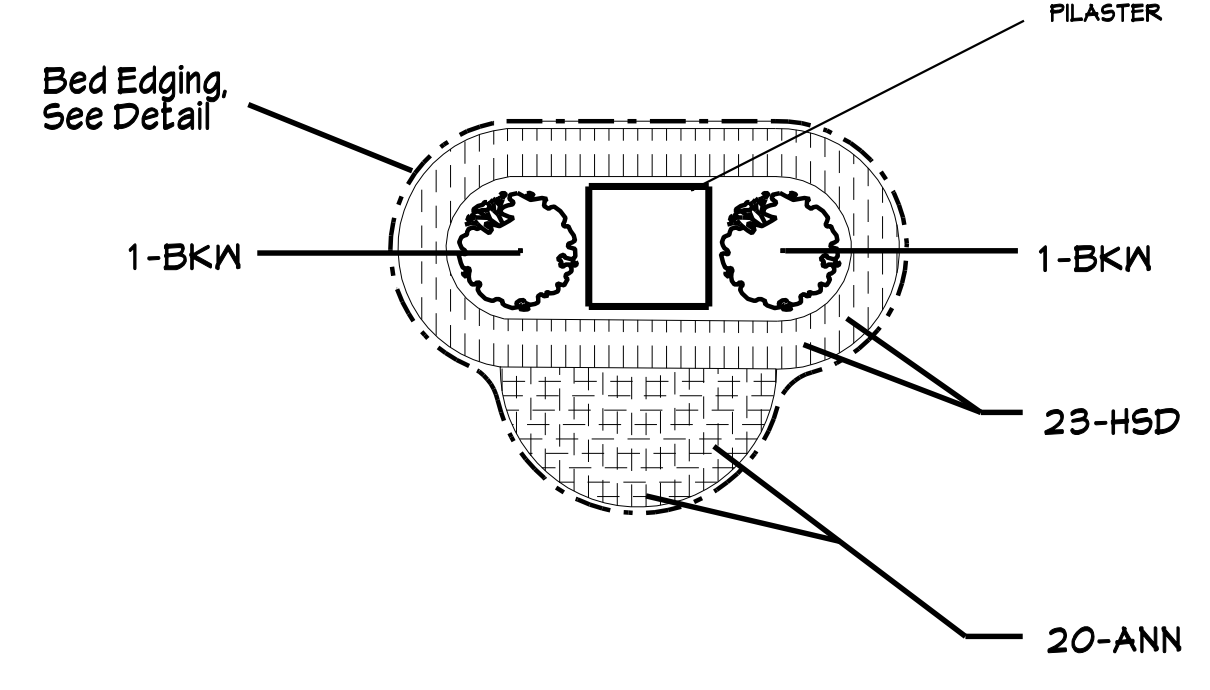

**PILASTER LANDSCAPE PLAN**  
SCALE: 1/4" = 1'-0"

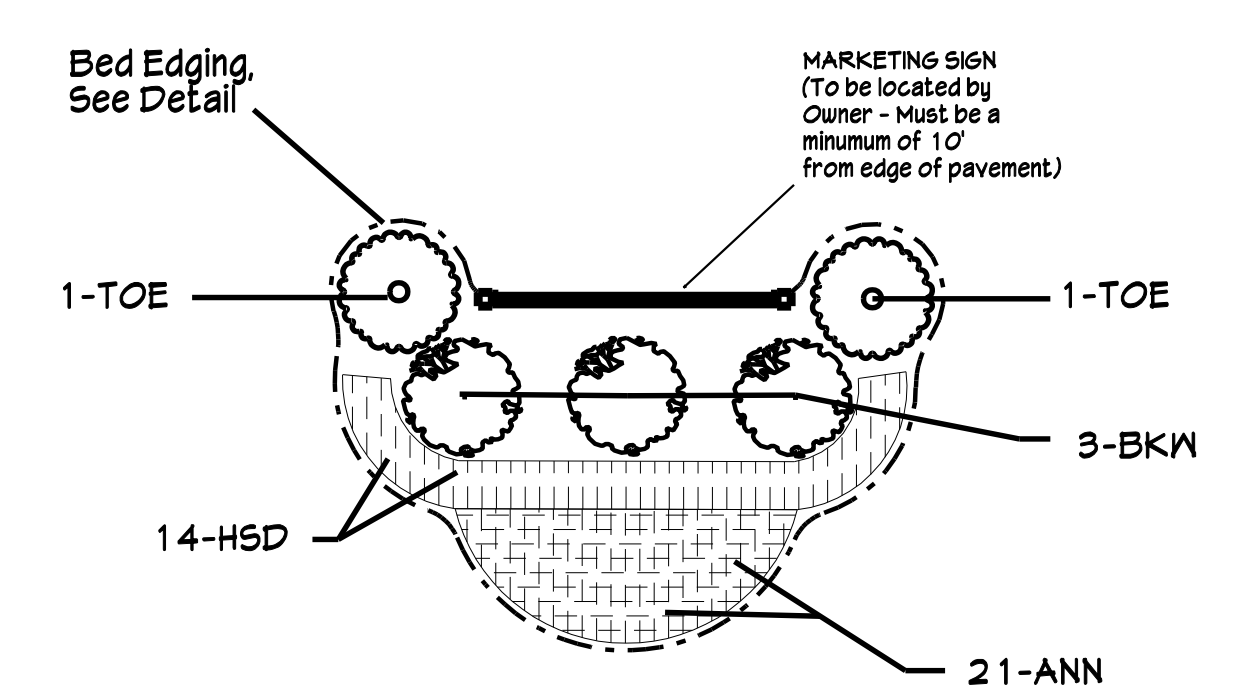

**MARKETING SIGN LANDSCAPE PLAN**  
SCALE: 1/4" = 1'-0"

MARKETING SIGN PLANT MATERIALS SCHEDULE									
KEY	BOTANICAL NAME	COMMON NAME	QUANTITY	HEIGHT	SPREAD	CALIPER	METHOD	SPACING	REMARKS
Shrubs									
BKW	Buxus koreana 'Wintergreen'	Wintergreen Boxwood	3	20"	20"	N/A	5 Gallon Container	3.5'	Well Branched and Full
TOE	Thuja occidentalis 'Smaragd'	Emerald Arborvitae	2	5'	15"	N/A	Balled and Burlapped	See Plan	Well Branched and Full
Ground Covers, Annuals, Perennials, and Ornamental Grasses									
ANN	Viola x 'Wittrockiana' or Begonia semperflorens 'Gin' or 'Vodka'	Yellow and Purple Pansy or Gin or Vodka Wax Begonia	21	6"	6"	N/A	4" Pot	10"	Install Pansies in Fall/Winter or Install Begonias in Spring/Summer
HSD	Hemerocallis 'Stella D'Oro'	Stella D'Oro Daylily	14	8"	6"	N/A	Quart Container	12"	Minimum of 6 Fans per Container

PILASTER PLANT MATERIALS SCHEDULE									
KEY	BOTANICAL NAME	COMMON NAME	QUANTITY	HEIGHT	SPREAD	CALIPER	METHOD	SPACING	REMARKS
Shrubs									
BKW	Buxus koreana 'Wintergreen'	Wintergreen Boxwood	2	20"	20"	N/A	5 Gallon Container	See Plan	Well Branched and Full
Ground Covers, Annuals, Perennials, and Ornamental Grasses									
ANN	Viola x 'Wittrockiana' or Begonia semperflorens 'Gin' or 'Vodka'	Yellow and Purple Pansy or Gin or Vodka Wax Begonia	20	6"	6"	N/A	4" Pot	10"	Install Pansies in Fall/Winter or Install Begonias in Spring/Summer
HSD	Hemerocallis 'Stella D'Oro'	Stella D'Oro Daylily	23	8"	6"	N/A	Quart Container	12"	Minimum of 6 Fans per Container

