


SITE PLAN PREPARED BY:  
 MATTHEW S. DOWDLE, P.E.  
 276 STONEHAVEN CIRCLE  
 FRANKLIN, TENNESSEE 37064  
 615-425-8292  
 mattdowdle74@gmail.com

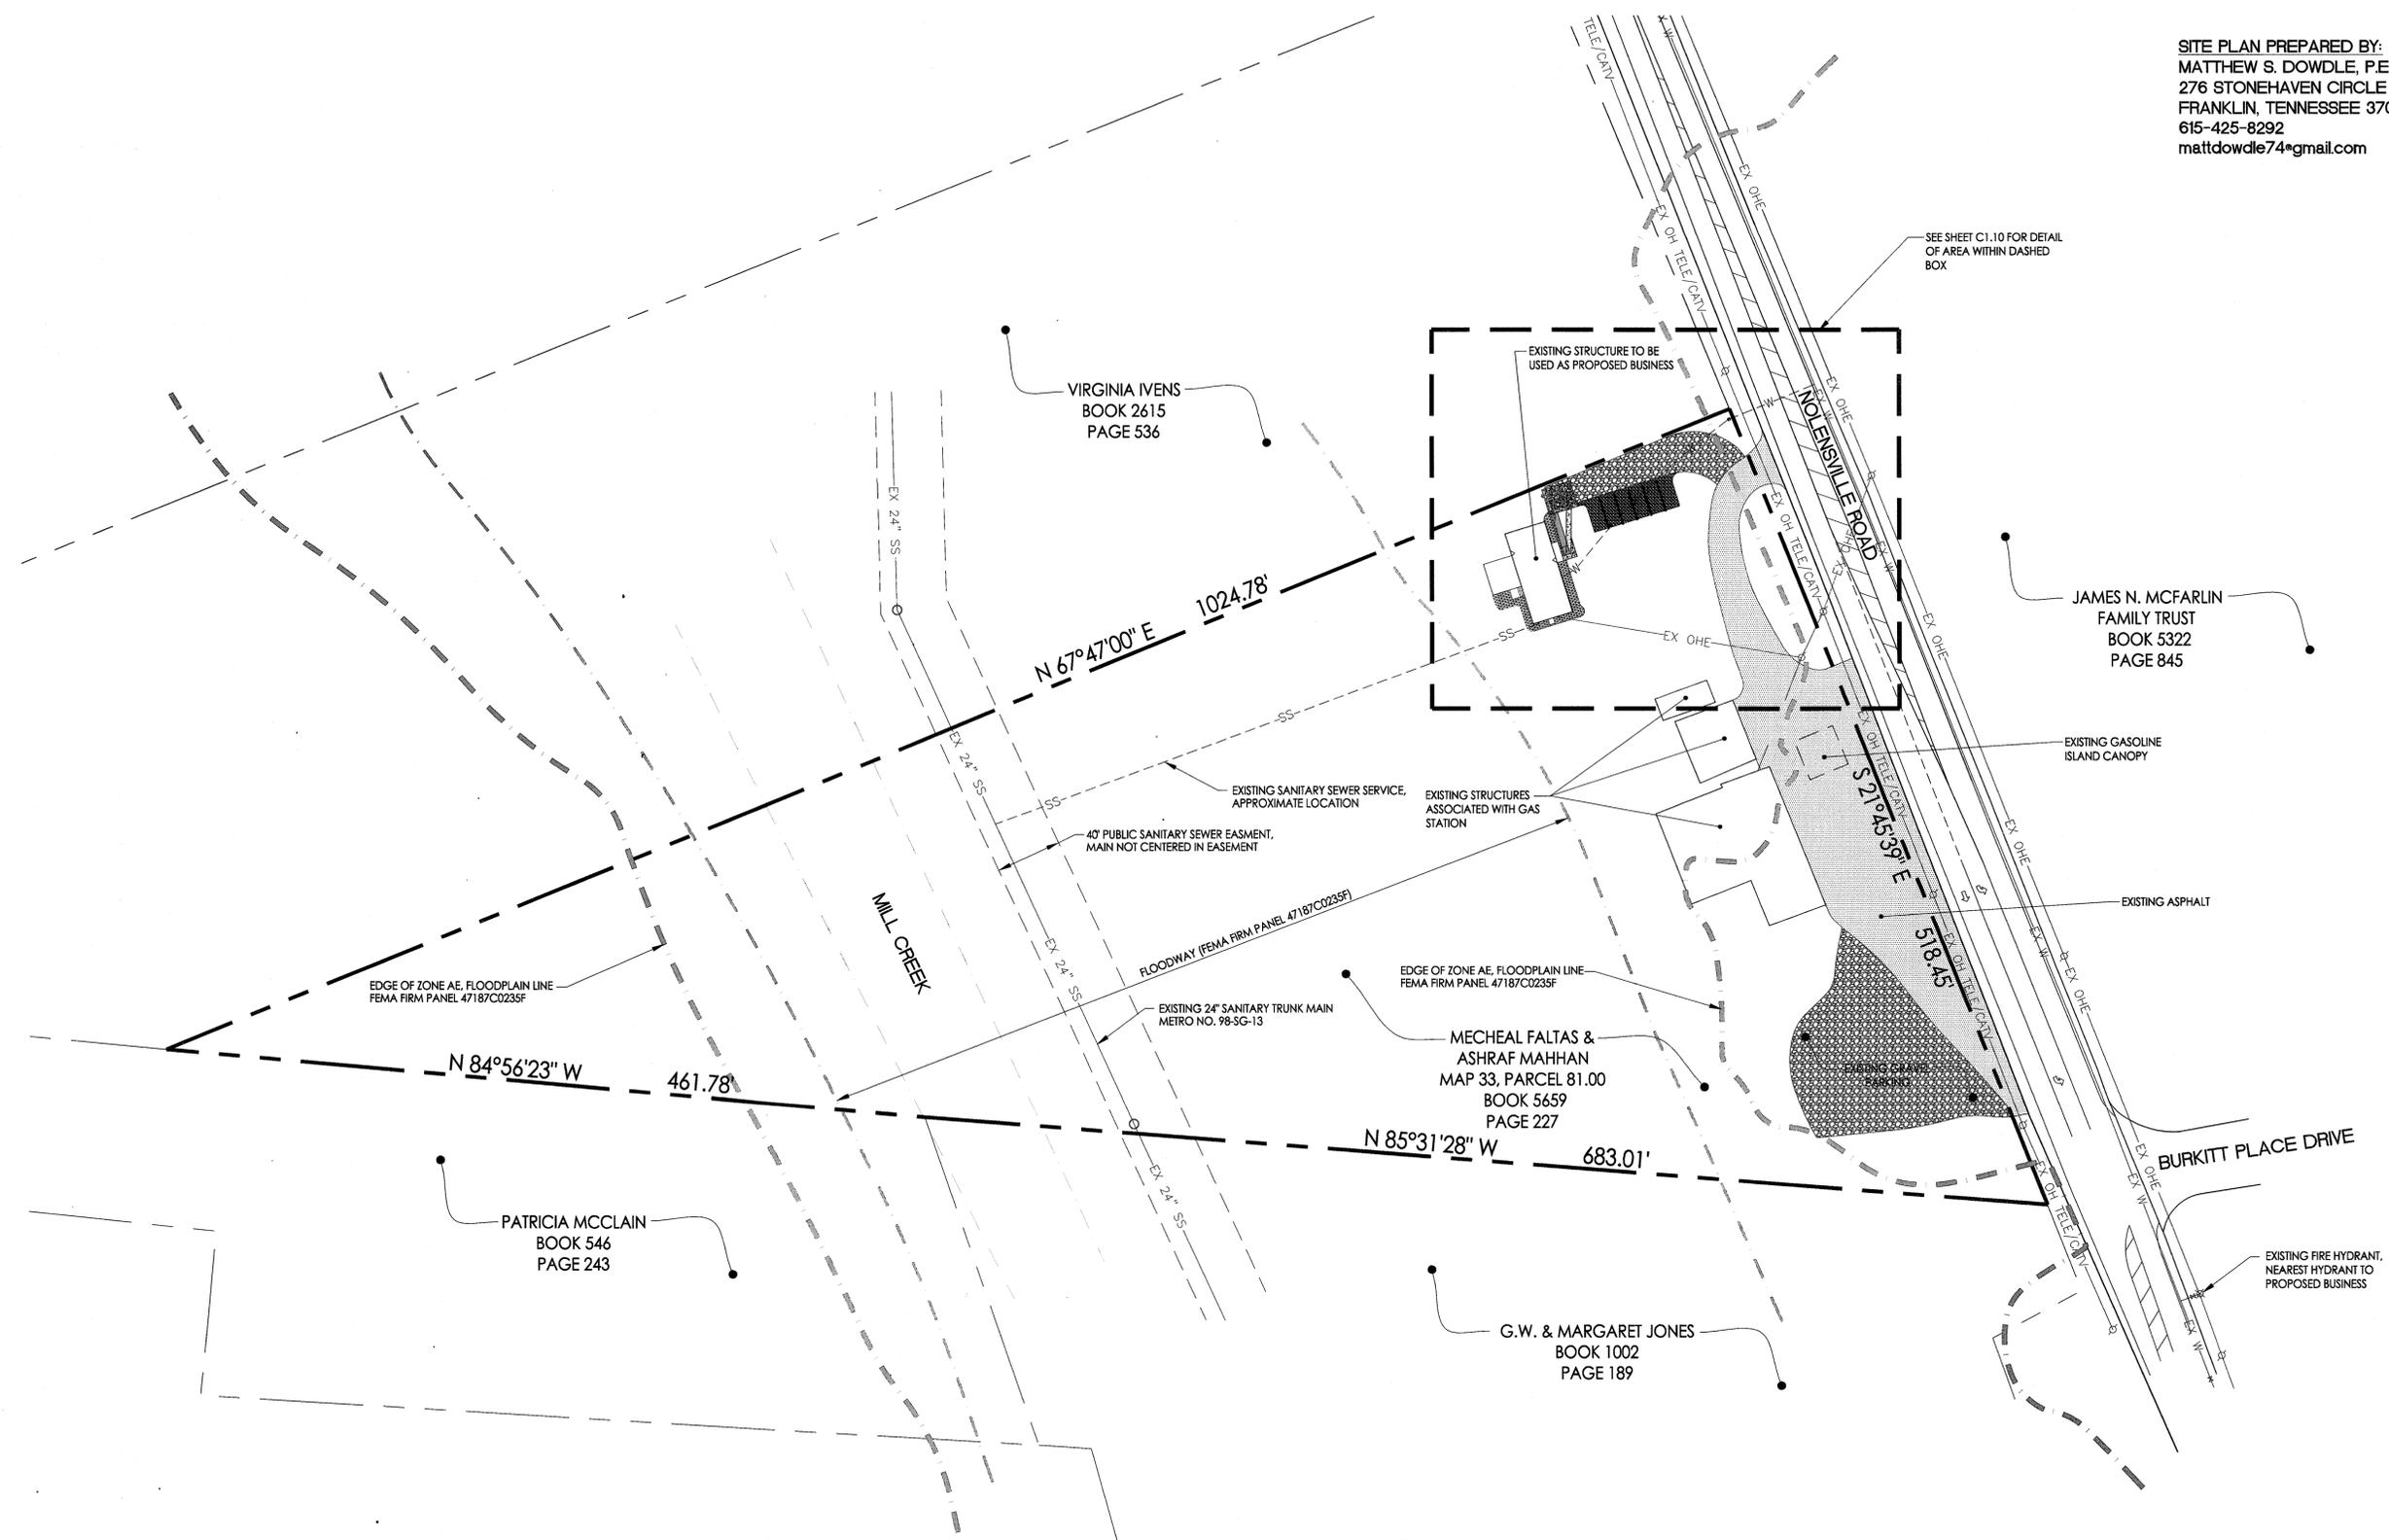


- NOTES:**
1. THE PURPOSE OF THIS PLAN IS TO OBTAIN SITE PLAN APPROVAL FOR THE RE-USE OF AN EXISTING STRUCTURE AS A NEW BUSINESS.
  2. BOUNDARY DATA PROVIDED BY A BOUNDARY AND RECORD SURVEY OF THE ISAAC AND ALMA WHEELER PROPERTY BY DIVIDING LINE SURVEY SERVICES.
  3. A PORTION OF THE SUBJECT PROPERTY IS WITHIN FLOOD ZONE AE OF THE FEMA FIRM MAP 47187C0235F WITH AN EFFECTIVE DATE OF SEPTEMBER 29, 2006.
  4. THIS PLAN IS NOT FOR CONSTRUCTION PURPOSES.
  5. TOTAL SITE AREA = 6.14 ACRES.

**OWNER OF PROPERTY (MAP 33, PARCEL 81.00):**  
 MECHEAL FALTAS AND ASHRAF MANNAN  
 1409 WOLF CREEK ROAD  
 NOLENSVILLE, TENNESSEE 37135  
 615-973-6129

**PROPOSED BUSINESS:**  
 FARMER'S INSURANCE  
 TOBY FLOREK INSURANCE  
 7035 NOLENSVILLE ROAD  
 BRENTWOOD, TENNESSEE 37027  
 615-891-7818

**PROPOSED NUMBER OF EMPLOYEES: 4**  
**BUSINESS TYPE: INSURANCE OFFICE**

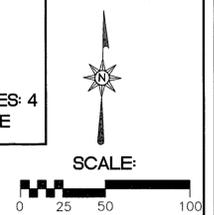

**FARMERS INSURANCE**  
 SITE PLAN  
 TOBY FLOREK INSURANCE  
 7035 NOLENSVILLE PIKE  
 CITY OF NOLENSVILLE, WILLIAMSON COUNTY, TENNESSEE - FIFTH CIVIL DISTRICT

10-14-13: REVISED PER CITY COMMENTS


DATE: SEPTEMBER 17, 2013

SITE PLAN  
 (OVERALL)

SHEET NO.  
**C1.00**