
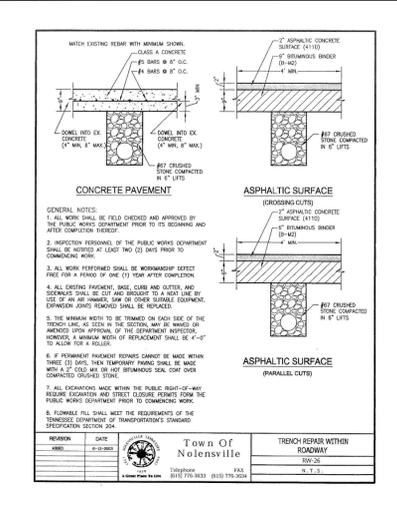
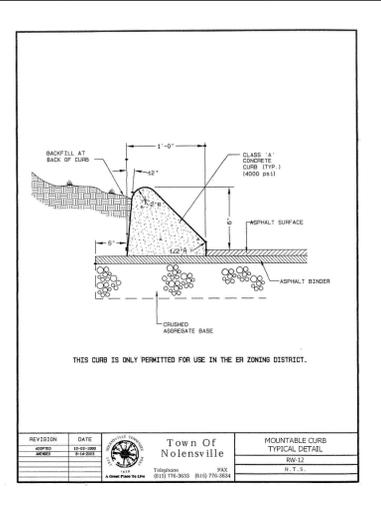
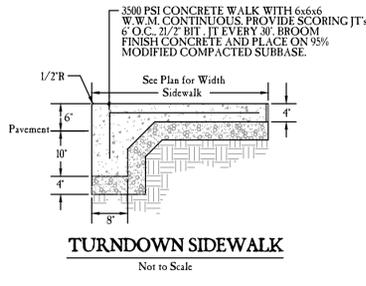
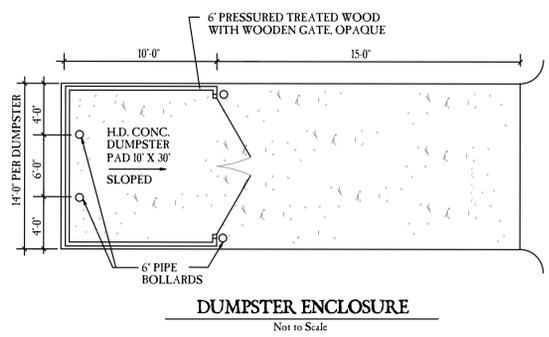
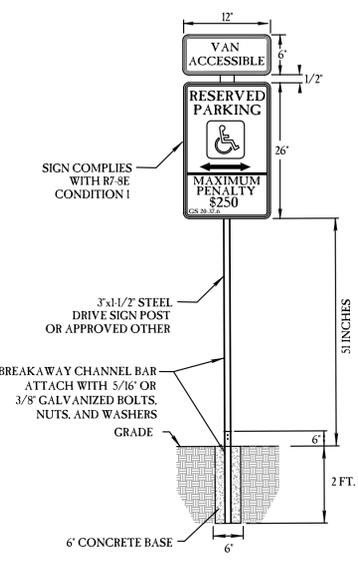
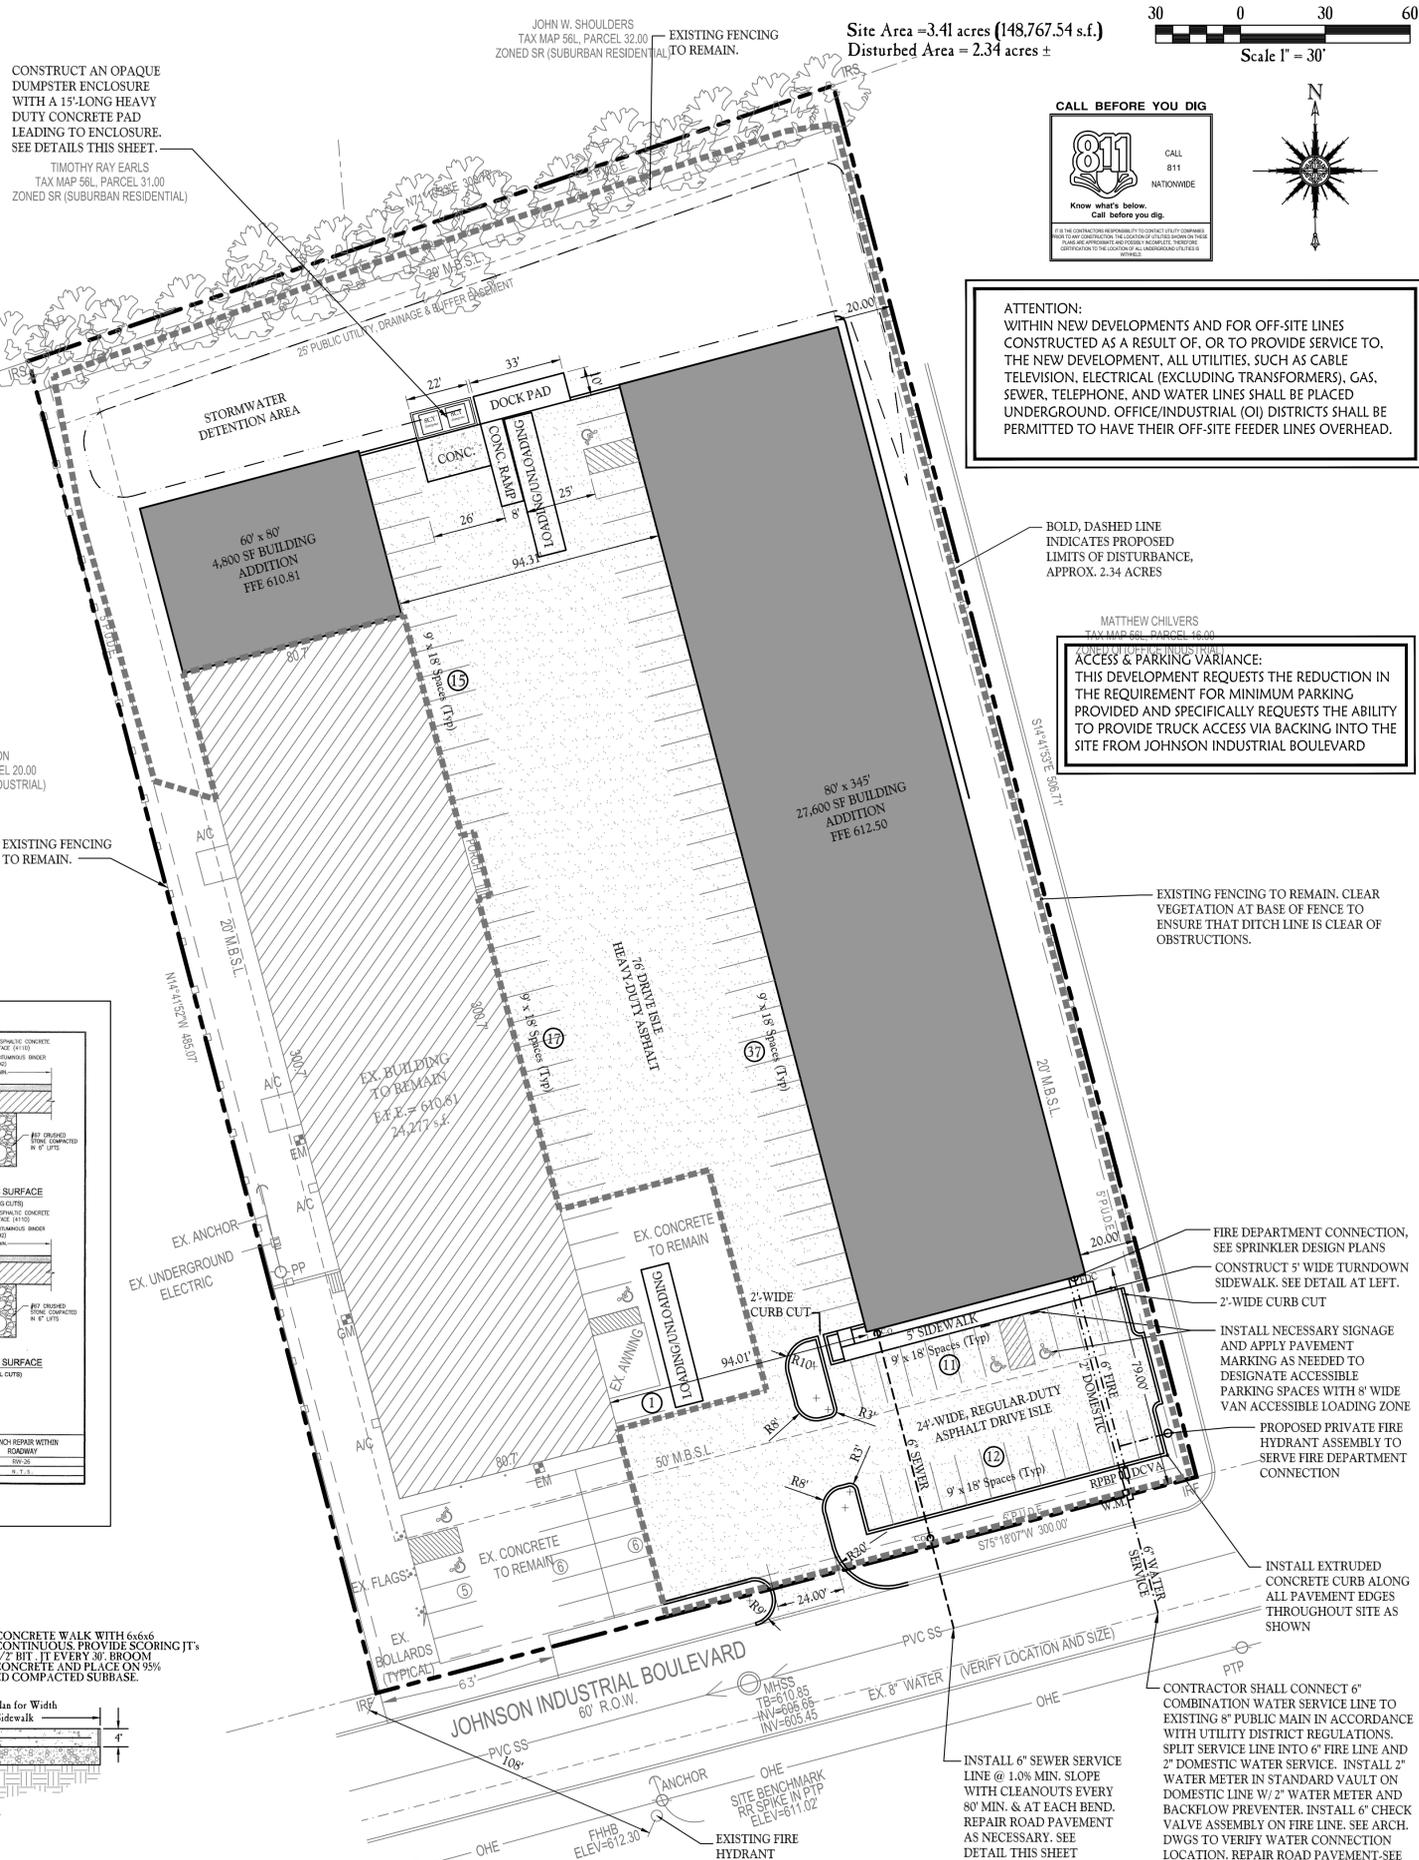
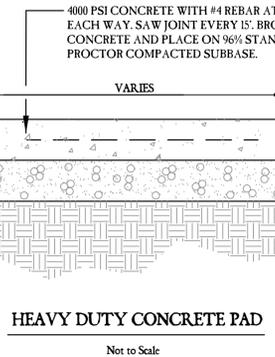
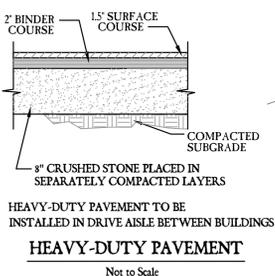


GENERAL NOTES

1. FINISHED PROFILE GRADE IS SHOWN ON PLANS AND CUT STAKE WILL BE FINISHED GRADE.
2. THE CONTRACTOR SHALL OFFSET ALL CENTERLINE STAKES BEFORE BEGINNING THE CLEARING AND GRADING OPERATIONS AND SET ALL NECESSARY STAKES FOR THE PROPER EXECUTION OF THE WORK.
3. THE CONTRACTOR IS TO CHECK AND VERIFY ALL MEASUREMENTS, LEVELS, ETC. BEFORE ORDERING MATERIALS AND PROCEEDING WITH THE WORK, AND IS TO BE RESPONSIBLE FOR THE SAME.
4. ALL TREES, STUMPS, OBSTRUCTIONS, ETC. REMOVED FROM THE RIGHT-OF-WAY AND BORROW AREAS ARE TO BE DISPOSED OF BY THE CONTRACTOR AS APPROVED BY OWNER, SO AS TO CAUSE NO POLLUTION OF THE ENVIRONMENT.
5. ANY ADDITIONAL MATERIAL REQUIRED TO COMPLETE EMBANKMENTS BEYOND THAT REMOVED FROM THE ROADWAY IS TO BE SECURED FROM AREAS APPROVED BY THE OWNER.
6. THE CONTRACTOR WILL BE HELD RESPONSIBLE FOR THE DAMAGE OR LOSS OF ANY REFERENCE POINTS, MONUMENTS, HUBS, AND STAKED LOT CORNERS DURING THE CONSTRUCTION OF HIS WORK, AND SHALL BEAR THE COST OF REPLACING THE SAME.
7. CARE SHALL BE TAKEN TO PROTECT ANY UTILITIES, TREES, BUILDINGS, ETC. WHICH ARE TO REMAIN AND NOT TO BE DISTURBED BY THE CONSTRUCTION. THE CONTRACTOR SHALL BE RESPONSIBLE FOR ANY DAMAGES TO SUCH PROPERTY.
8. ALL SURPLUS EXCAVATION SHALL BE PLACED ON THE SITE AS APPROVED BY OWNER FOR PURPOSES OF LANDSCAPING.
9. THE CONTRACTOR SHALL GIVE ALL NECESSARY NOTICES AND OBTAIN ALL PERMITS AND PAY ALL LEGAL FEES. HE SHALL ALSO COMPLY WITH ALL CITY, COUNTY, AND STATE BUILDING LAWS, ORDINANCES OR REGULATIONS RELATING TO BUILDING SIDEWALKS, STREETS, WATER MAINS, SEWERS, SEWER, ETC.
10. THE CONTRACTOR MUST UNDERSTAND THAT THE WORK IS ENTIRELY AT HIS RISK UNTIL SAME IS ACCEPTED, AND HE WILL BE HELD RESPONSIBLE FOR ITS SAFETY BY THE OWNER.
11. THE CONTRACTOR SHALL FURNISH AND INSTALL ALL NECESSARY TEMPORARY WORKS FOR THE PROTECTION OF THE WORK, INCLUDING BARRICADES, WARNING SIGNS, AND LIGHTS.
12. THE CONTRACTOR SHALL BE RESPONSIBLE FOR ANY DAMAGE DONE TO THE PREMISES OF ADJACENT PREMISES, OR INJURIES TO THE PUBLIC DURING THE CONSTRUCTION OF THE WORK, CAUSED BY HIMSELF, HIS SUBCONTRACTORS OR THE CARELESSNESS OF ANY OF HIS EMPLOYEES.
13. ALL PAY ITEMS HAVE BEEN EXPLICITLY SET FORTH AS SUCH IN THE PROPOSAL, ALL OTHER ITEMS OF COST ARE TO BE INCLUDED IN THE PRICE OF THE ITEMS ACTUALLY BID UPON.
14. THE CONTRACTOR SHALL PROVIDE SUCH BRACING, SHEETING AND SHORING, BLASTING PROTECTION, WARNING LIGHTS AND BARRICADES, ETC. AS MAY BE NECESSARY FOR THE PROTECTION OF LIFE AND PROPERTY FOR HIS OWN EMPLOYEES AND THE GENERAL PUBLIC. THE CONTRACTOR SHALL COMPLY WITH ALL APPLICABLE SAFETY STATUTES AND RULES REQUIRING CERTAIN PROTECTIVE PERSONAL APPAREL SUCH AS HARD HATS, EAR PLUGS, EYE SHIELDS, PROTECTIVE SHOES, ETC. THE OWNER AND ENGINEER ASSUME NO RESPONSIBILITY OR LIABILITY FOR ACTIONS TAKEN BY THE CONTRACTOR ENDANGERING LIFE OR PROPERTY.
15. THE CONTRACTOR SHALL CHECK ALL GRADES AND FINAL DIMENSIONS ON THE GROUND AND REPORT ANY DISCREPANCIES TO THE ARCHITECT IMMEDIATELY FOR A DECISION.
16. THE CONTRACTOR SHALL LOCATE AND STAKE THE LAYOUT IN THE FIELD FOR INSPECTION BY THE ARCHITECT. THE CONTRACTOR SHALL NOT PROCEED UNTIL HE RECEIVES WRITTEN APPROVAL FROM THE ARCHITECT OF THE FIELD STAKING.
17. MINIMUM GRADE ON ALL PAVING SHALL BE 0.5%.
18. THE CONTRACTOR SHALL BE RESPONSIBLE FOR THE VERIFICATION AND LOCATION OF ANY EXISTING UTILITIES. ANY DAMAGE OR RELOCATION SHALL BE ACCOMPLISHED TO LOCAL STANDARD AT THE CONTRACTORS EXPENSE.
19. TRANSITION BETWEEN EXISTING PAVEMENT AND PROPOSED PAVEMENTS SHALL BE SMOOTH IN BOTH HORIZONTAL AND VERTICAL ALIGNMENT. FIELD ADJUSTMENT MAY BE NECESSARY.
20. THE CONTRACTOR SHALL CUT CLEAN EDGES ON EXISTING PAVEMENT AND PROVIDE SMOOTH TRANSITION INTO PROPOSED PAVEMENT. PROPOSED CURBS SHALL MEET EXISTING CURBS TANGENT TO THE EXISTING CURBS AS SHOWN.
21. ALL DRIVEWAYS ARE TO BE CONSTRUCTED USING DRIVEWAY RAMP METRO SPECIFICATION ST-231.
22. USE STANDARD HANDICAP RAMP AT ALL STREET INTERSECTIONS WITH PROPOSED SIDEWALKS.

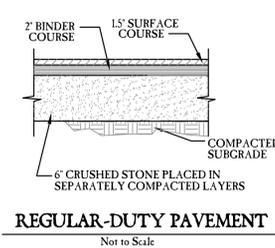

Initial Submittal:
October 4, 2016
Revised:
October 25, 2016

30 Scale
Designed By:
Charley Dean, PE

Dean Design Group, LLC
Civil Engineering, Land Planning & Zoning
1633 West Main Street, Suite 1002, Lebanon TN 37087
Phone: 615-300-6316; EMail: charley@deandesigngroup.com



Swainston Warehouse
Map 56L, Group D, Parcels 17,00, 18,00, and 19,00 in Williamson County
2011 Johnson Industrial Blvd, Nolensville, TN 37135

Permit Info:

Project: 15045
C2.0
Sheet 3 of 5

Site Layout & Utility Plan