


bldg. 1 - east elevation

facade overlay

total facade area	1,256 sf
area of windows & doors	301 sf, 24%
area of hardie board siding	955 sf, 76%

primary color 1 (p-1)	light mist jh70-10
primary color 2 (p-2)	sandstone beige jh30-20
trim color 1 (t-1)	arctic white jh10-20
stone base	mountain stone L3/3 inch: natural

*roof is standing seam metal - sentriclad slate gray
*exterior walls shown as hardie board

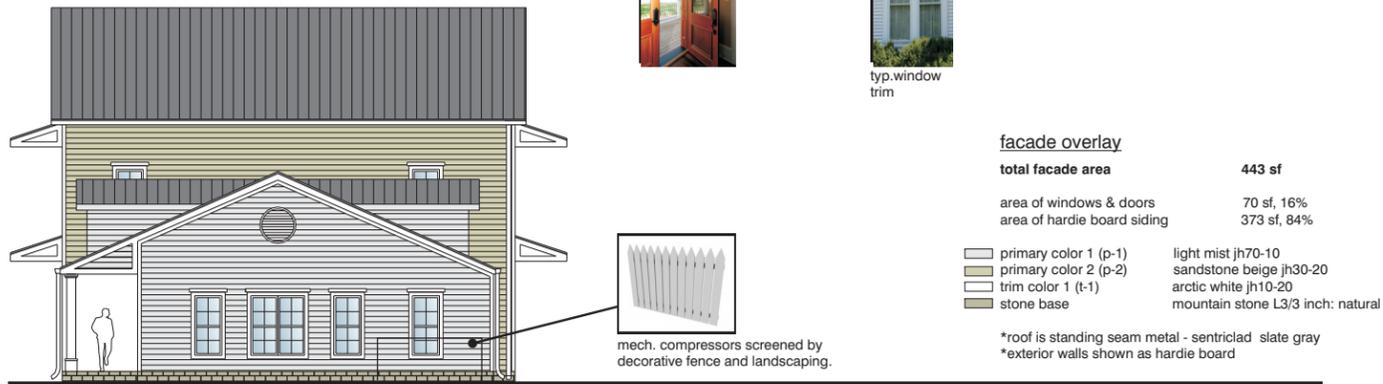


bldg. 1 - north elevation

facade overlay

total facade area	443 sf
area of windows & doors	70 sf, 16%
area of hardie board siding	373 sf, 84%

primary color 1 (p-1)	light mist jh70-10
primary color 2 (p-2)	sandstone beige jh30-20
trim color 1 (t-1)	arctic white jh10-20
stone base	mountain stone L3/3 inch: natural

*roof is standing seam metal - sentriclad slate gray
*exterior walls shown as hardie board

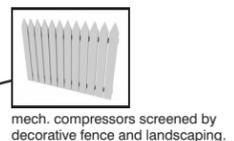


bldg. 2 - east elevation

facade overlay

total facade area	1,144 sf
area of windows & doors	224 sf, 20%
area of hardie board siding	920 sf, 80%

primary color 1 (p-1)	sail cloth jh20-10
trim color 1 (t-1)	arctic white jh10-20
stone base	L3/3 inch: natural

*roof is standing seam metal - sentriclad charcoal gray
*exterior walls shown as hardie board

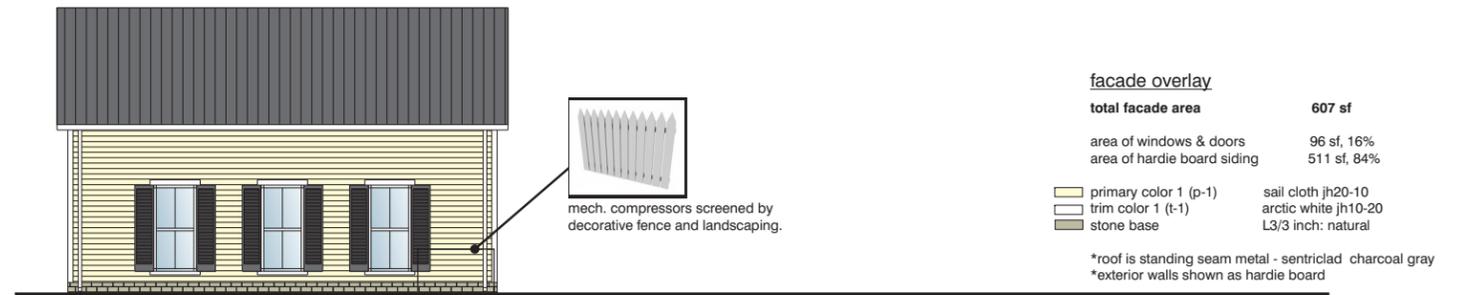



bldg. 2 - north elevation

facade overlay

total facade area	607 sf
area of windows & doors	96 sf, 16%
area of hardie board siding	511 sf, 84%

primary color 1 (p-1)	sail cloth jh20-10
trim color 1 (t-1)	arctic white jh10-20
stone base	L3/3 inch: natural

*roof is standing seam metal - sentriclad charcoal gray
*exterior walls shown as hardie board

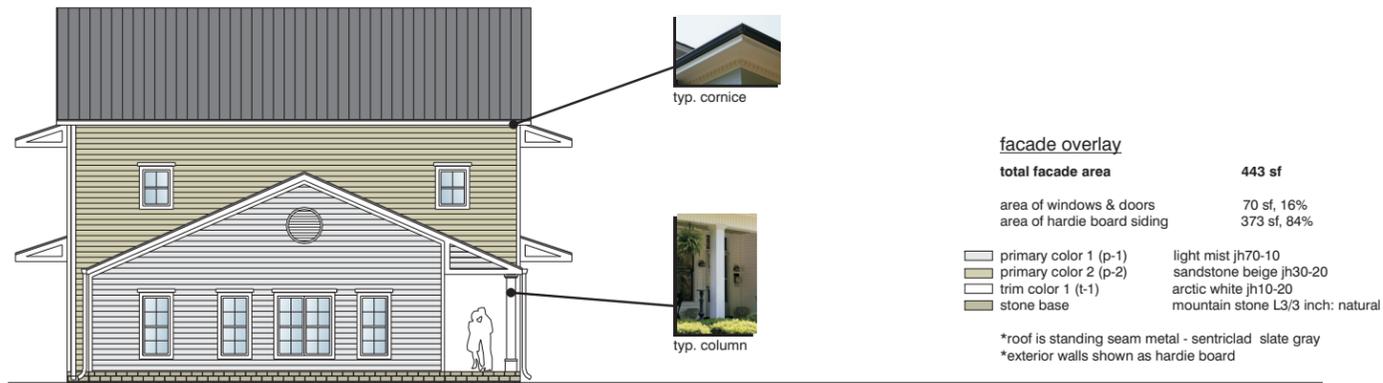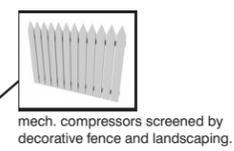


bldg. 1 - south elevation

facade overlay

total facade area	443 sf
area of windows & doors	70 sf, 16%
area of hardie board siding	373 sf, 84%

primary color 1 (p-1)	light mist jh70-10
primary color 2 (p-2)	sandstone beige jh30-20
trim color 1 (t-1)	arctic white jh10-20
stone base	mountain stone L3/3 inch: natural

*roof is standing seam metal - sentriclad slate gray
*exterior walls shown as hardie board

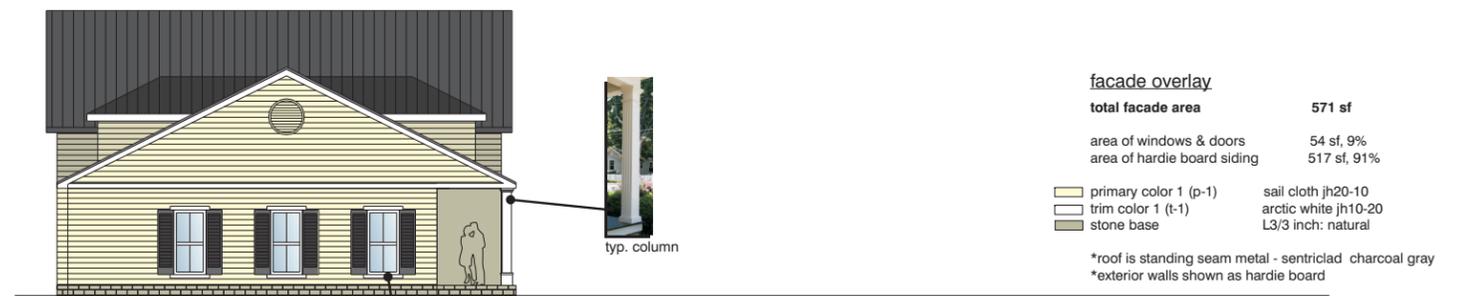

bldg. 2 - south elevation

facade overlay

total facade area	571 sf
area of windows & doors	54 sf, 9%
area of hardie board siding	517 sf, 91%

primary color 1 (p-1)	sail cloth jh20-10
trim color 1 (t-1)	arctic white jh10-20
stone base	L3/3 inch: natural

*roof is standing seam metal - sentriclad charcoal gray
*exterior walls shown as hardie board




bldg. 1 - west elevation

facade overlay

total facade area	1,256 sf
area of windows & doors	301 sf, 24%
area of hardie board siding	955 sf, 77%

primary color 1 (p-1)	light mist jh70-10
primary color 2 (p-2)	sandstone beige jh30-20
trim color 1 (t-1)	arctic white jh10-20
stone base	mountain stone L3/3 inch: natural

*roof is standing seam metal - sentriclad slate gray
*exterior walls shown as hardie board

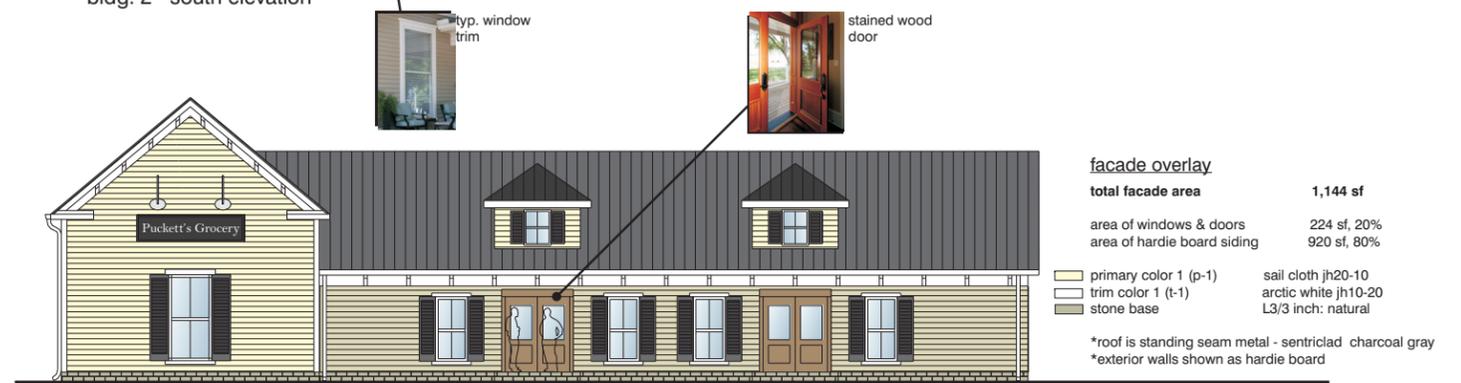

bldg. 2 - west elevation


facade overlay

total facade area	1,144 sf
area of windows & doors	224 sf, 20%
area of hardie board siding	920 sf, 80%

primary color 1 (p-1)	sail cloth jh20-10
trim color 1 (t-1)	arctic white jh10-20
stone base	L3/3 inch: natural

*roof is standing seam metal - sentriclad charcoal gray
*exterior walls shown as hardie board



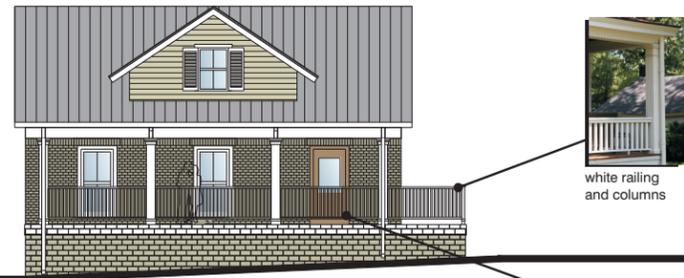

bldg. 3 - east elevation



white railing and columns



stained wood door

facade overlay


total facade area	312 sf
area of windows & doors	70 sf, 22%
area of hardie board siding	104 sf, 34%
area of brick	138 sf, 44%

primary color 1 (p-1)	m/s velour light gray (cherokee)
primary color 2 (p-2)	sandstone beige jh30-20
trim color 1 (t-1)	arctic white jh10-20
stone base	mountain stone L3/3 inch: natural

*roof is standing seam metal - sentriclad slate gray
*exterior walls shown as hardie board & brick




typ. window trim

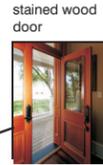

stained wood door



white railing

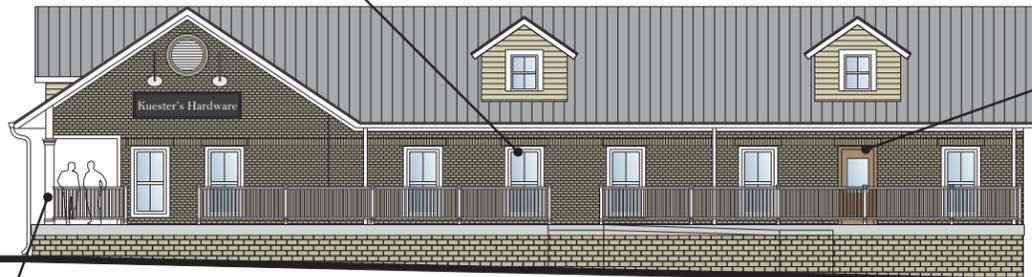

bldg. 3 - north elevation

facade overlay

total facade area	1,171 sf
area of windows & doors	151 sf, 13%
area of hardie board siding	92 sf, 8%
area of brick	928 sf, 79%


primary color 1 (p-1)	m/s velour light gray (cherokee)
primary color 2 (p-2)	sandstone beige jh30-20
trim color 1 (t-1)	arctic white jh10-20
stone base	mountain stone L3/3 inch: natural

*roof is standing seam metal - sentriclad slate gray
*exterior walls shown as hardie board & brick



white railing and columns

mech. compressors screened by stone with stone cap.

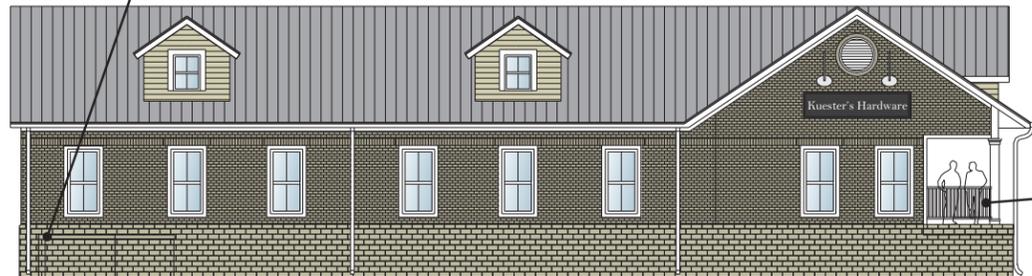

bldg. 3 - south elevation

facade overlay

total facade area	1,171 sf
area of windows & doors	151 sf, 13%
area of hardie board siding	92 sf, 8%
area of brick	928 sf, 79%

primary color 1 (p-1)	m/s velour light gray (cherokee)
primary color 2 (p-2)	sandstone beige jh30-20
trim color 1 (t-1)	arctic white jh10-20
stone base	mountain stone L3/3 inch: natural


*roof is standing seam metal - sentriclad slate gray
*exterior walls shown as hardie board & brick



white railing and columns



white railing

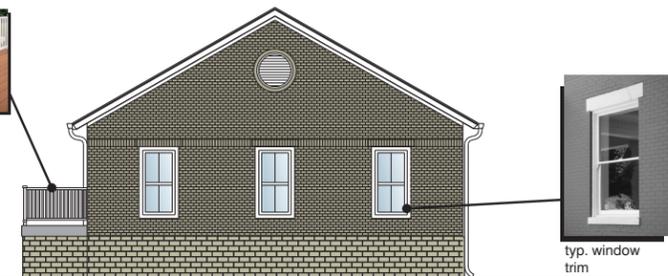

bldg. 3 - west elevation



typ. window trim

facade overlay

total facade area	542 sf
area of windows & doors	54 sf, 20%
area of brick	488 sf, 90%

primary color 1 (p-1)	m/s velour light gray (cherokee)
primary color 2 (p-2)	sandstone beige jh30-20
trim color 1 (t-1)	arctic white jh10-20
stone base	mountain stone L3/3 inch: natural

*roof is standing seam metal - sentriclad slate gray
*exterior walls shown as hardie board & brick



bldg. re-skin - east elevation



typ. column



stained wood door



typ. window trim

facade overlay

total facade area	861 sf
area of windows & doors	154 sf, 18%
area of hardie board siding	707 sf, 82%

primary color 1 (p-1)	light mist jb70-10
trim color 1 (t-1)	arctic white jh10-20
stone base	mountain stone L3/3 inch: natural

*roof is standing seam metal - sentriclad charcoal gray
*exterior walls shown as hardie board




bldg. re-skin - north elevation

facade overlay

total facade area	1,519 sf
area of windows & doors	189 sf, 12%
area of hardie board siding	1,330 sf, 88%

primary color 1 (p-1)	light mist jb70-10
trim color 1 (t-1)	arctic white jh10-20
stone base	mountain stone L3/3 inch: natural

*roof is standing seam metal - sentriclad charcoal gray
*exterior walls shown as hardie board

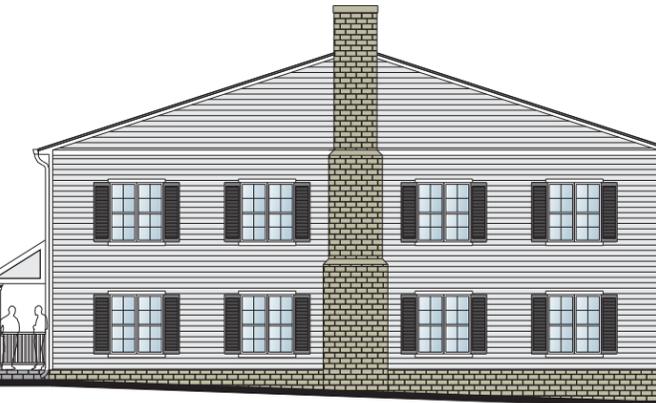

bldg. re-skin - south elevation

facade overlay

total facade area	1,519 sf
area of windows & doors	189 sf, 12%
area of hardie board siding	1,330 sf, 88%

primary color 1 (p-1)	light mist jb70-10
trim color 1 (t-1)	arctic white jh10-20
stone base	mountain stone L3/3 inch: natural

*roof is standing seam metal - sentriclad charcoal gray
*exterior walls shown as hardie board



typ. cornice



white railing



bldg. re-skin - west elevation

mech. compressors screened by decorative fence and landscaping.



white railing

facade overlay

total facade area	943 sf
area of windows & doors	121 sf, 13%
area of hardie board siding	822 sf, 87%

primary color 1 (p-1)	light mist jb70-10
trim color 1 (t-1)	arctic white jh10-20
stone base	mountain stone L3/3 inch: natural

*roof is standing seam metal - sentriclad charcoal gray
*exterior walls shown as hardie board

