


Revision Schedule		
Rev #	Comments	Date

MS. NICHOLAS, INC.
 7226 HALEY INDUSTRIAL DRIVE
 NOLENSVILLE, TENNESSEE



PERMIT ISSUE


Project Issue Date:
 09 JULY 2015
 Architect's Project Number:
 15011

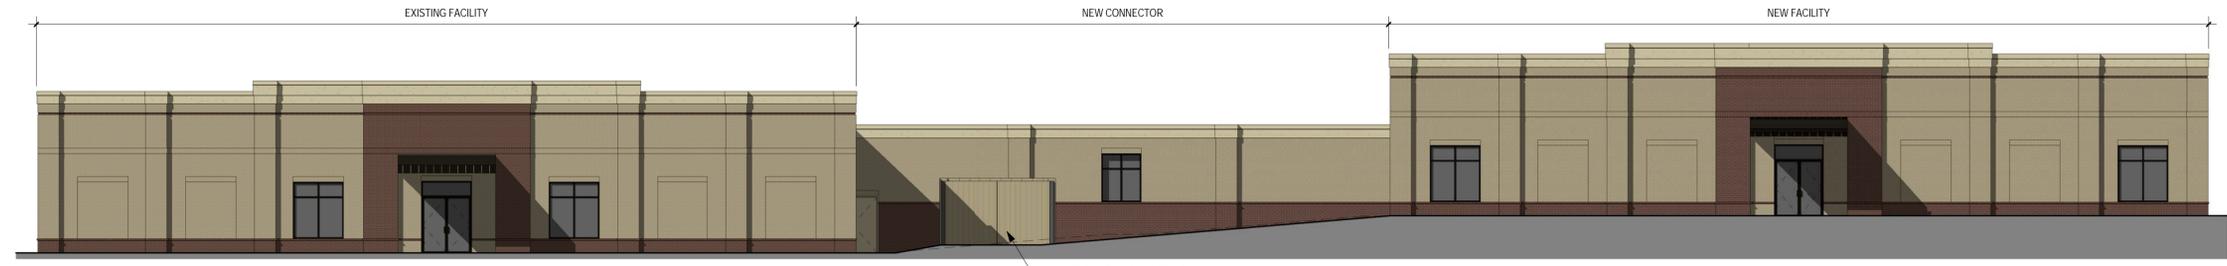

① COLOR - SOUTH ELEVATION - OVERALL
 3/32" = 1'-0"



② COLOR - SOUTH ELEVATION
 1/4" = 1'-0"

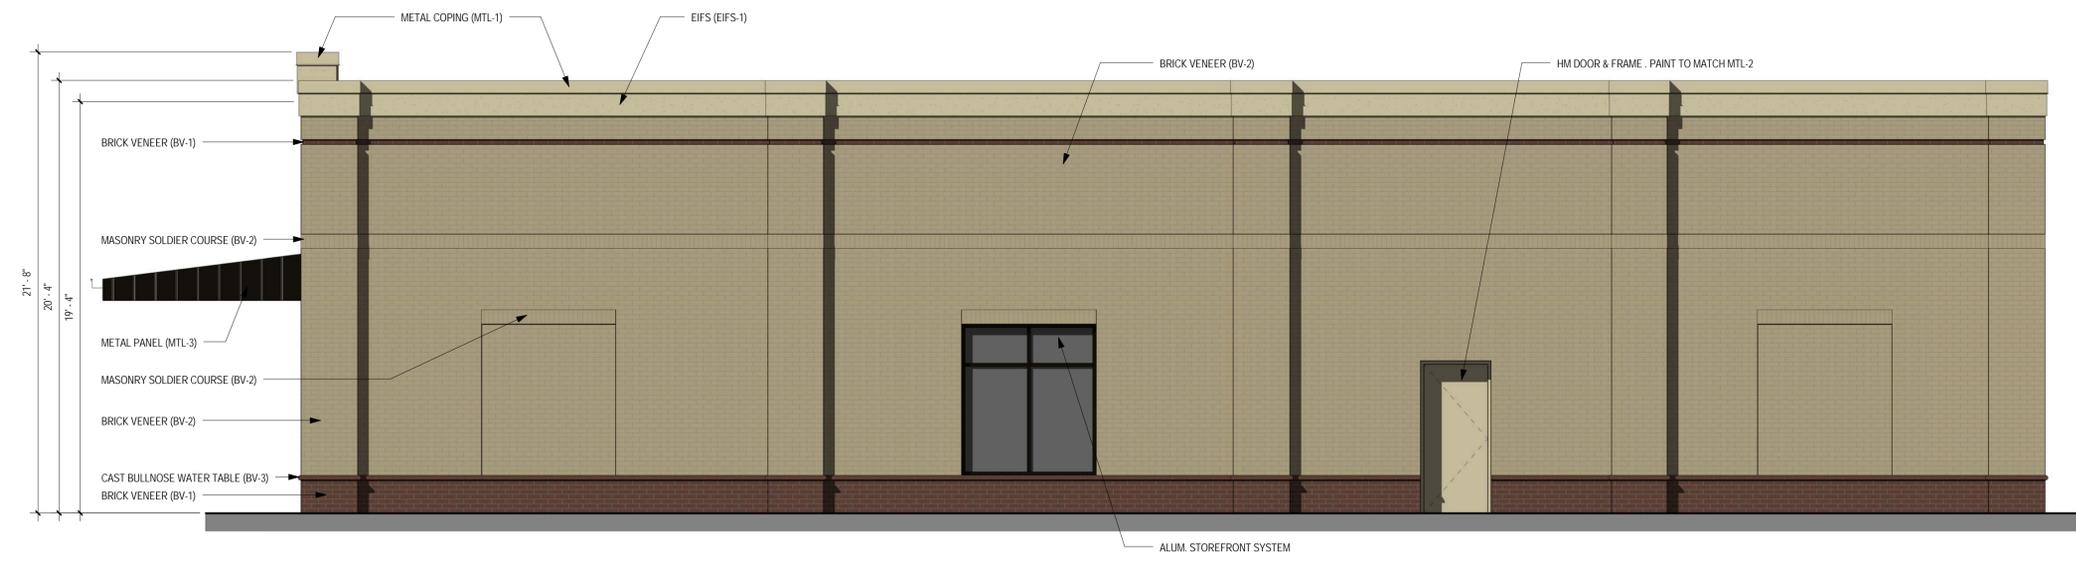

③ COLOR - EAST ELEVATION
 1/4" = 1'-0"

COLOR CHART		
MARK	TYPE	COLOR
BV-1	MASONRY VENEER	CHEROKEE BRICK - VELOUR BROWN
BV-2	MASONRY VENEER	CHEROKEE BRICK - VELOUR LT. GRAY
BV-3	MASONRY VENEER	ROCKCAST - BROWNSTONE
EIFS-1	EIFS	PAREX - WARM SAND
MTL-1	METAL COPING	KIRBY - SANDSTONE
MTL-2	METAL BLDG. PANEL	KIRBY - SAGEBRUSH TAN
MTL-3	METAL BLDG. PANEL	KIRBY - BURNISHED SLATE

A5.3

COLOR ELEVATIONS