




SUMMERLYN-GREENWAY TRAIL
 FOR
THE JONES COMPANY
 TOWN OF NOLLENSVILLE, WILLIAMSON COUNTY, TENNESSEE

JOB NO.	15074	WK. ORDER	0253
DESIGNED:	J. EASTER	DRAWN:	J. RAY
SCALE:	1"=200'	DATE:	JULY 13, 2017
REVISIONS			

OVERALL KEY MAP
TR 1.0

7120117

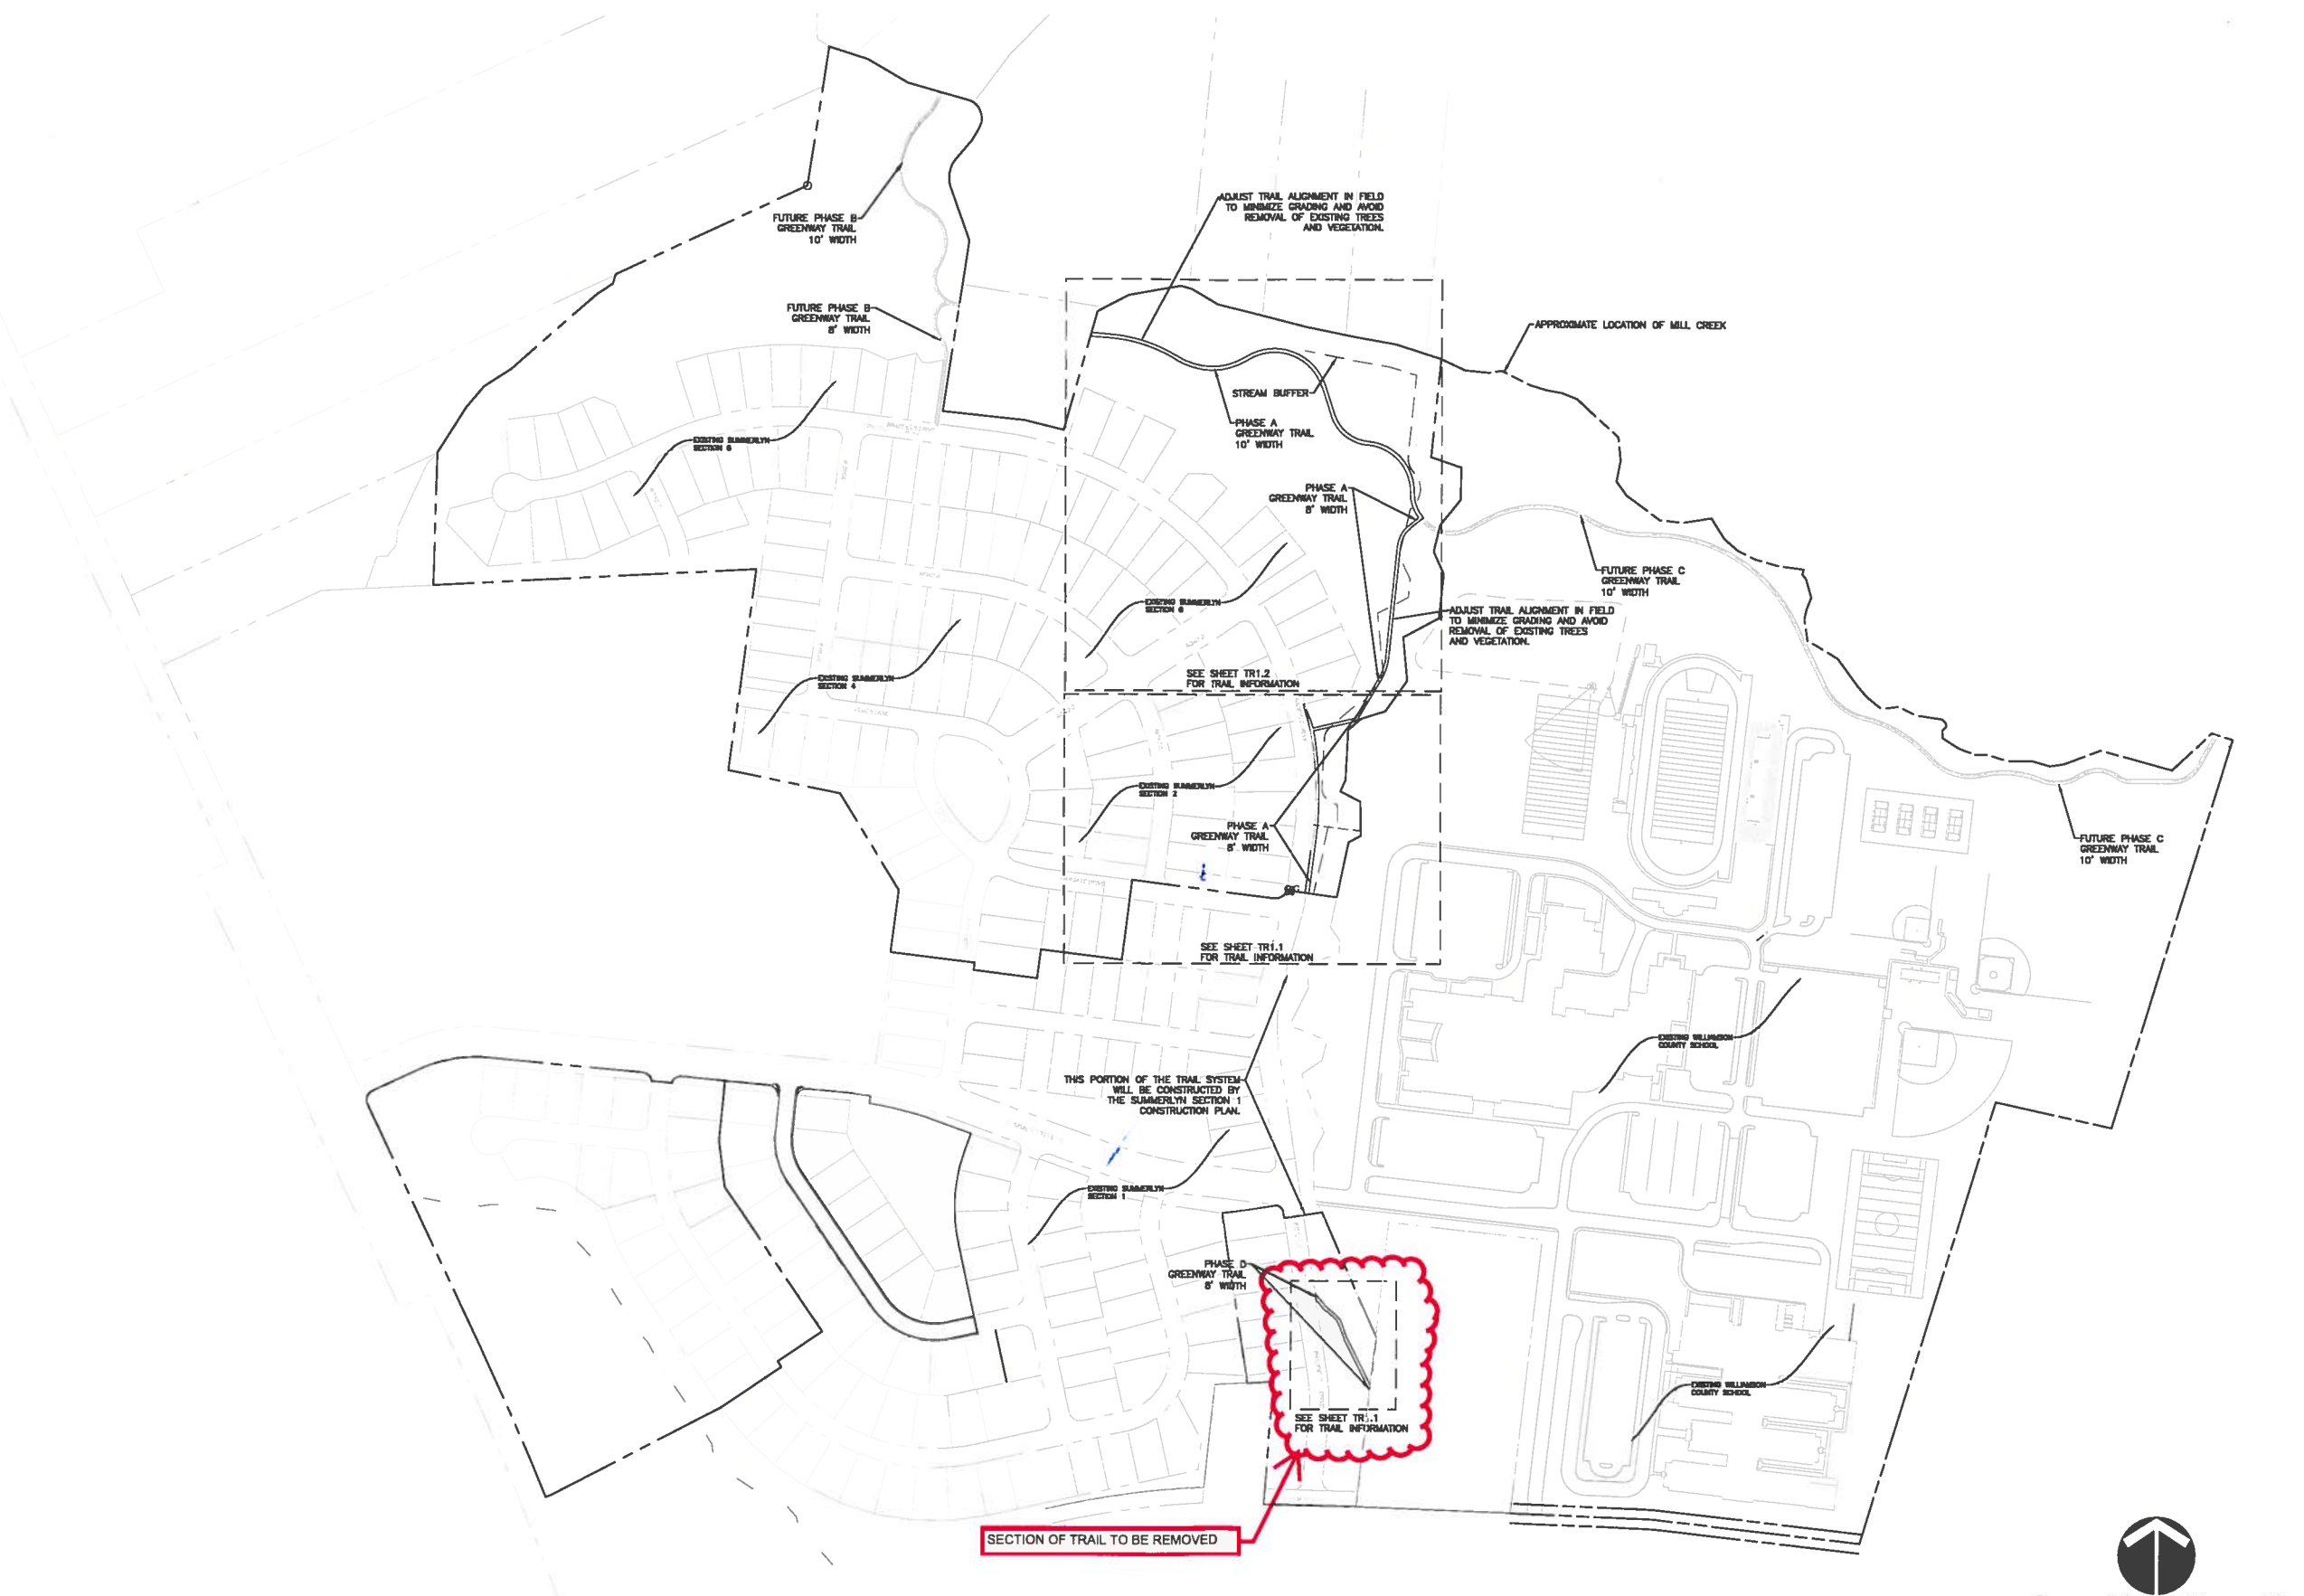

THIS PLAN IS A PRELIMINARY DESIGN AND SHOULD NOT BE USED FOR CONSTRUCTION WITHOUT THE APPROVAL OF THE ENGINEER OF RECORD.