



STONE BED EDGING

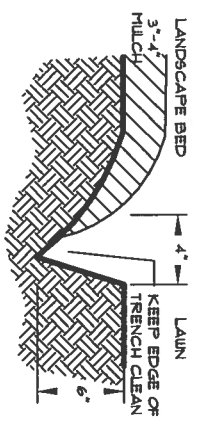


MULCH BED EDGE


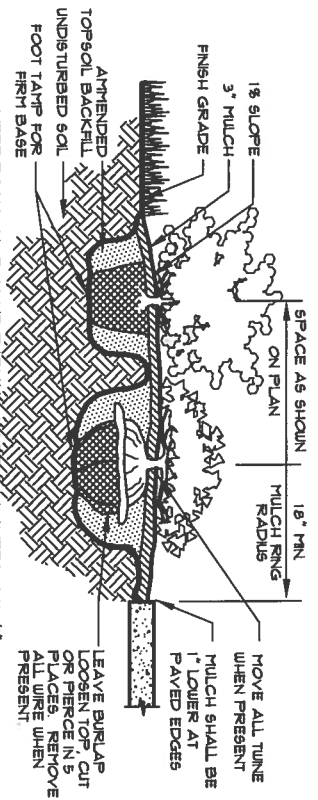


SHRUB PLANTING DETAIL

DETAIL BY CUMBERLAND LANDSCAPE DESIGN INC. 615-333-4636
NOT TO SCALE

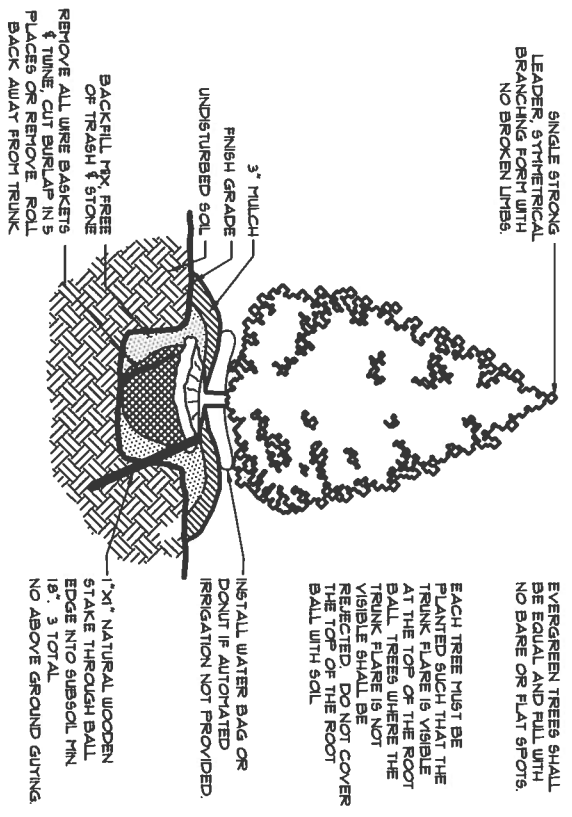


EVERGREEN TREE PLANTING DETAIL

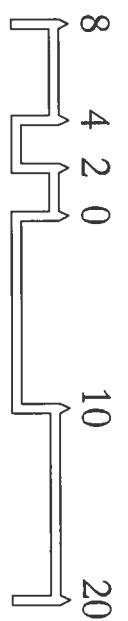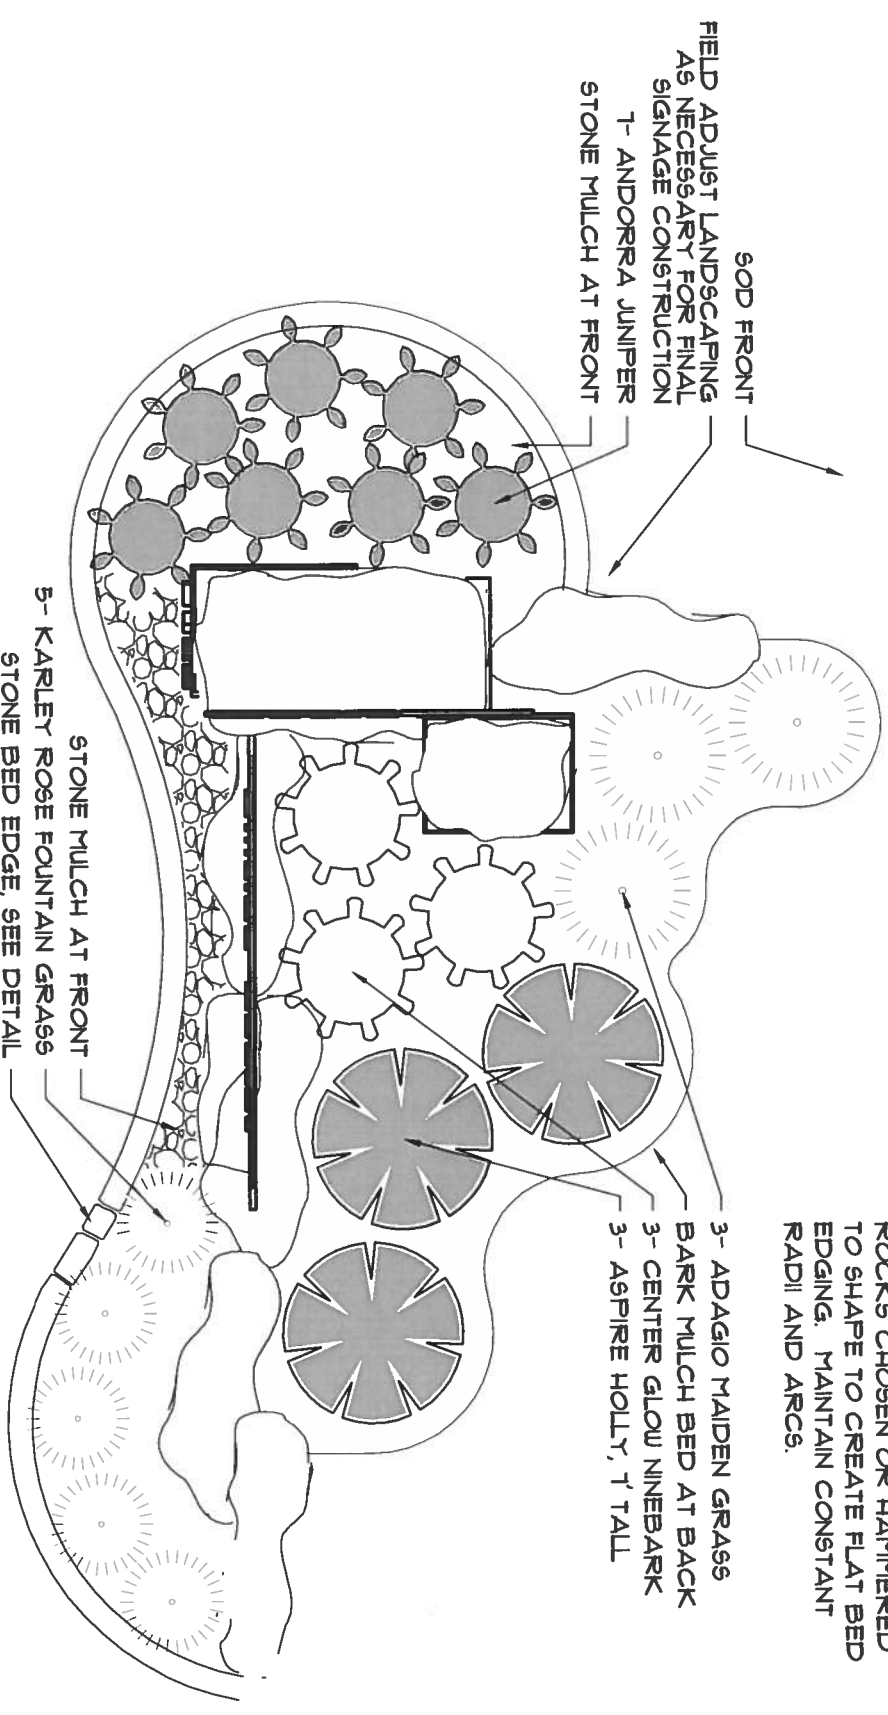

SEE ARCHITECTURALS FOR SIGNAGE DETAILS.

STONE MULCH SHALL BE 1"-3" DIAM. SMOOTH STONE MIX IN COLORS TO MATCH BOULDERS AT 6" DEEP CONTINUOUS.

STONE BANDING FROM ON-SITE ROCKS CHOSEN OR HAMMERED TO SHAPE TO CREATE FLAT BED EDGING. MAINTAIN CONSTANT RADI AND ARCS.

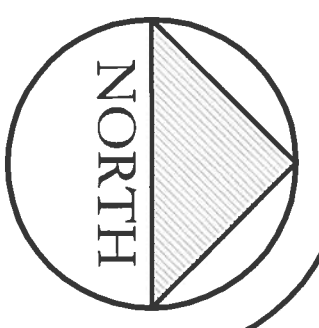

Date: 04-16-04

Monument Planting Plan for:
Hillside Center
Nolensville, Tennessee

Landscape Architecture • Planning • Photometrics
Office: 615-333-4636 cumberlanddesign@bellsouth.net
© 2004 Cumberland Design, Inc. All rights reserved.

