

**Littlejohn**  
 1935 2<sup>nd</sup> Ave. South, NASHVILLE, TENNESSEE 37212  
 T 615.985-4144 F 615.985-4020 www.littlejohn.com  
 Nashville | Chattanooga | Decatur | Huntsville | Knoxville | Orlando | Phoenix | Tri-Cities


SIGNAGE PLAN & DETAILS  
**NOLENMEADE**  
 TOWN OF NOLENSVILLE, TENNESSEE

CK DEVELOPMENT, LLC  
 112 WESTWOOD PLACE  
 SUITE 220  
 BRENTWOOD, TN 37027  
 615-881-9366


DATE	REVISIONS
08.03.2016	20150281

DATE	REVISIONS
08.03.2016	20150281

20150281  
**S1.0**  
 SIGN LAYOUT & SIGN DETAILS

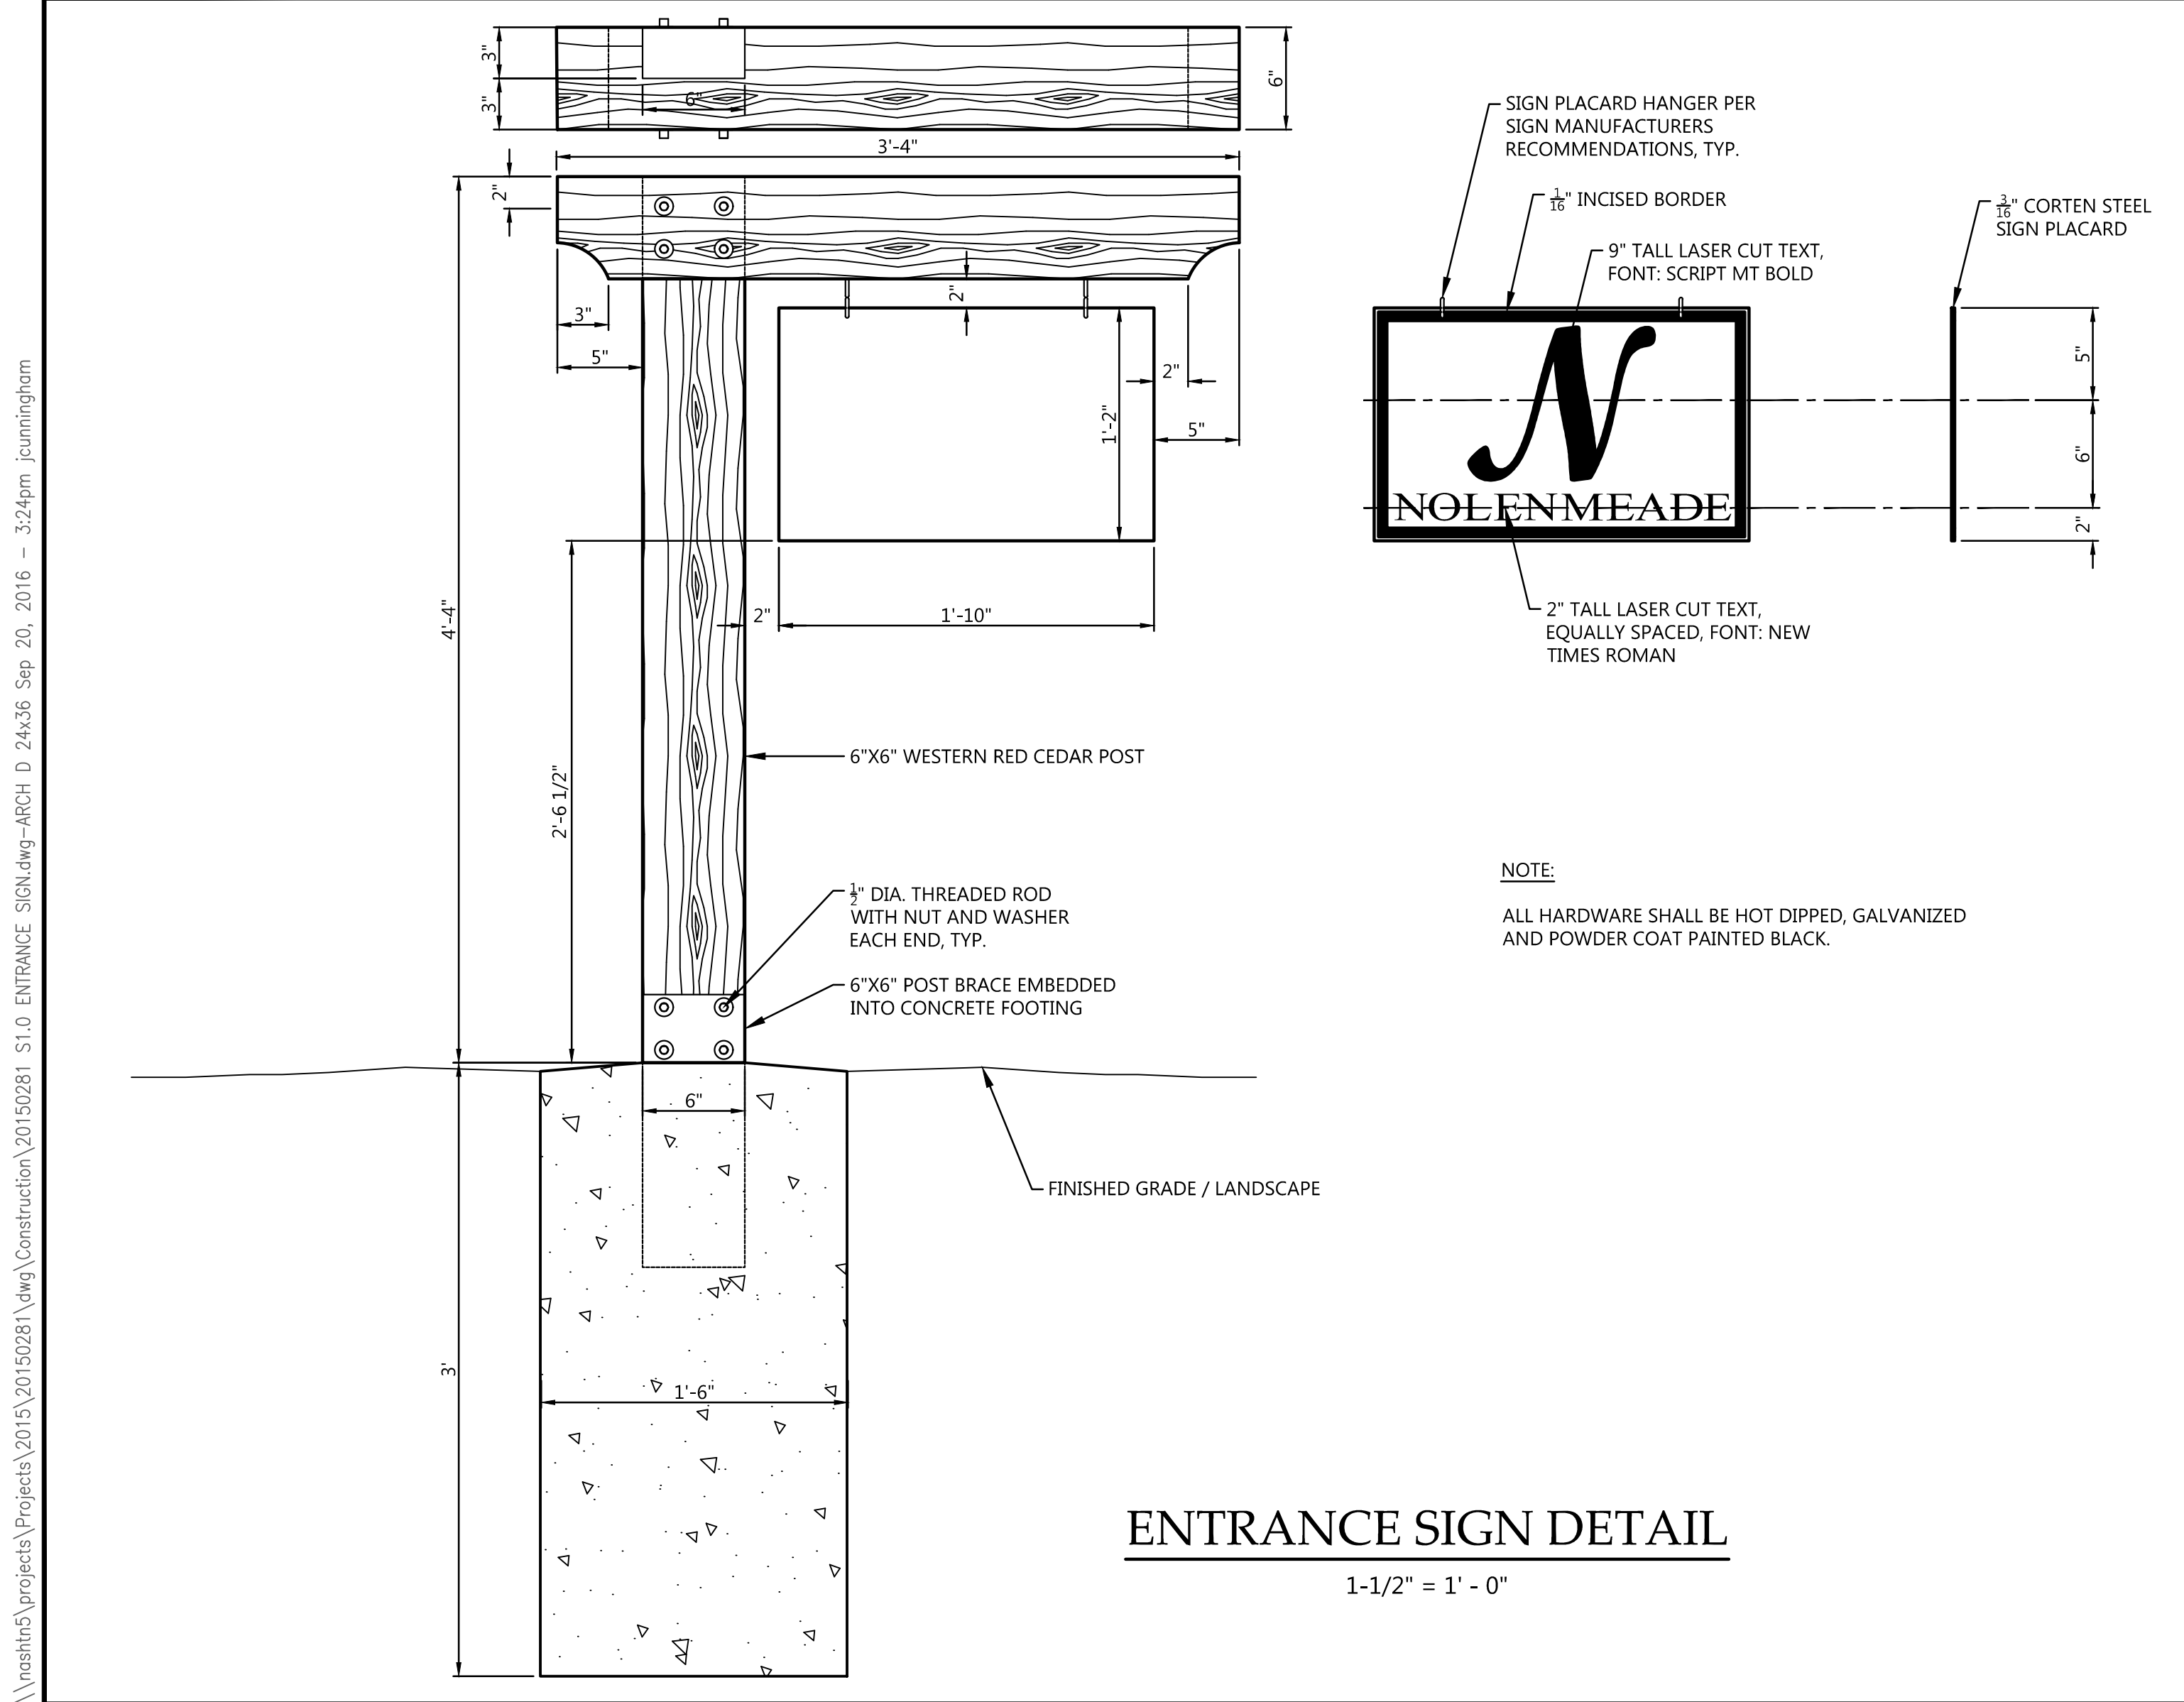

**ENTRANCE SIGN DETAIL**  
 1-1/2" = 1' - 0"

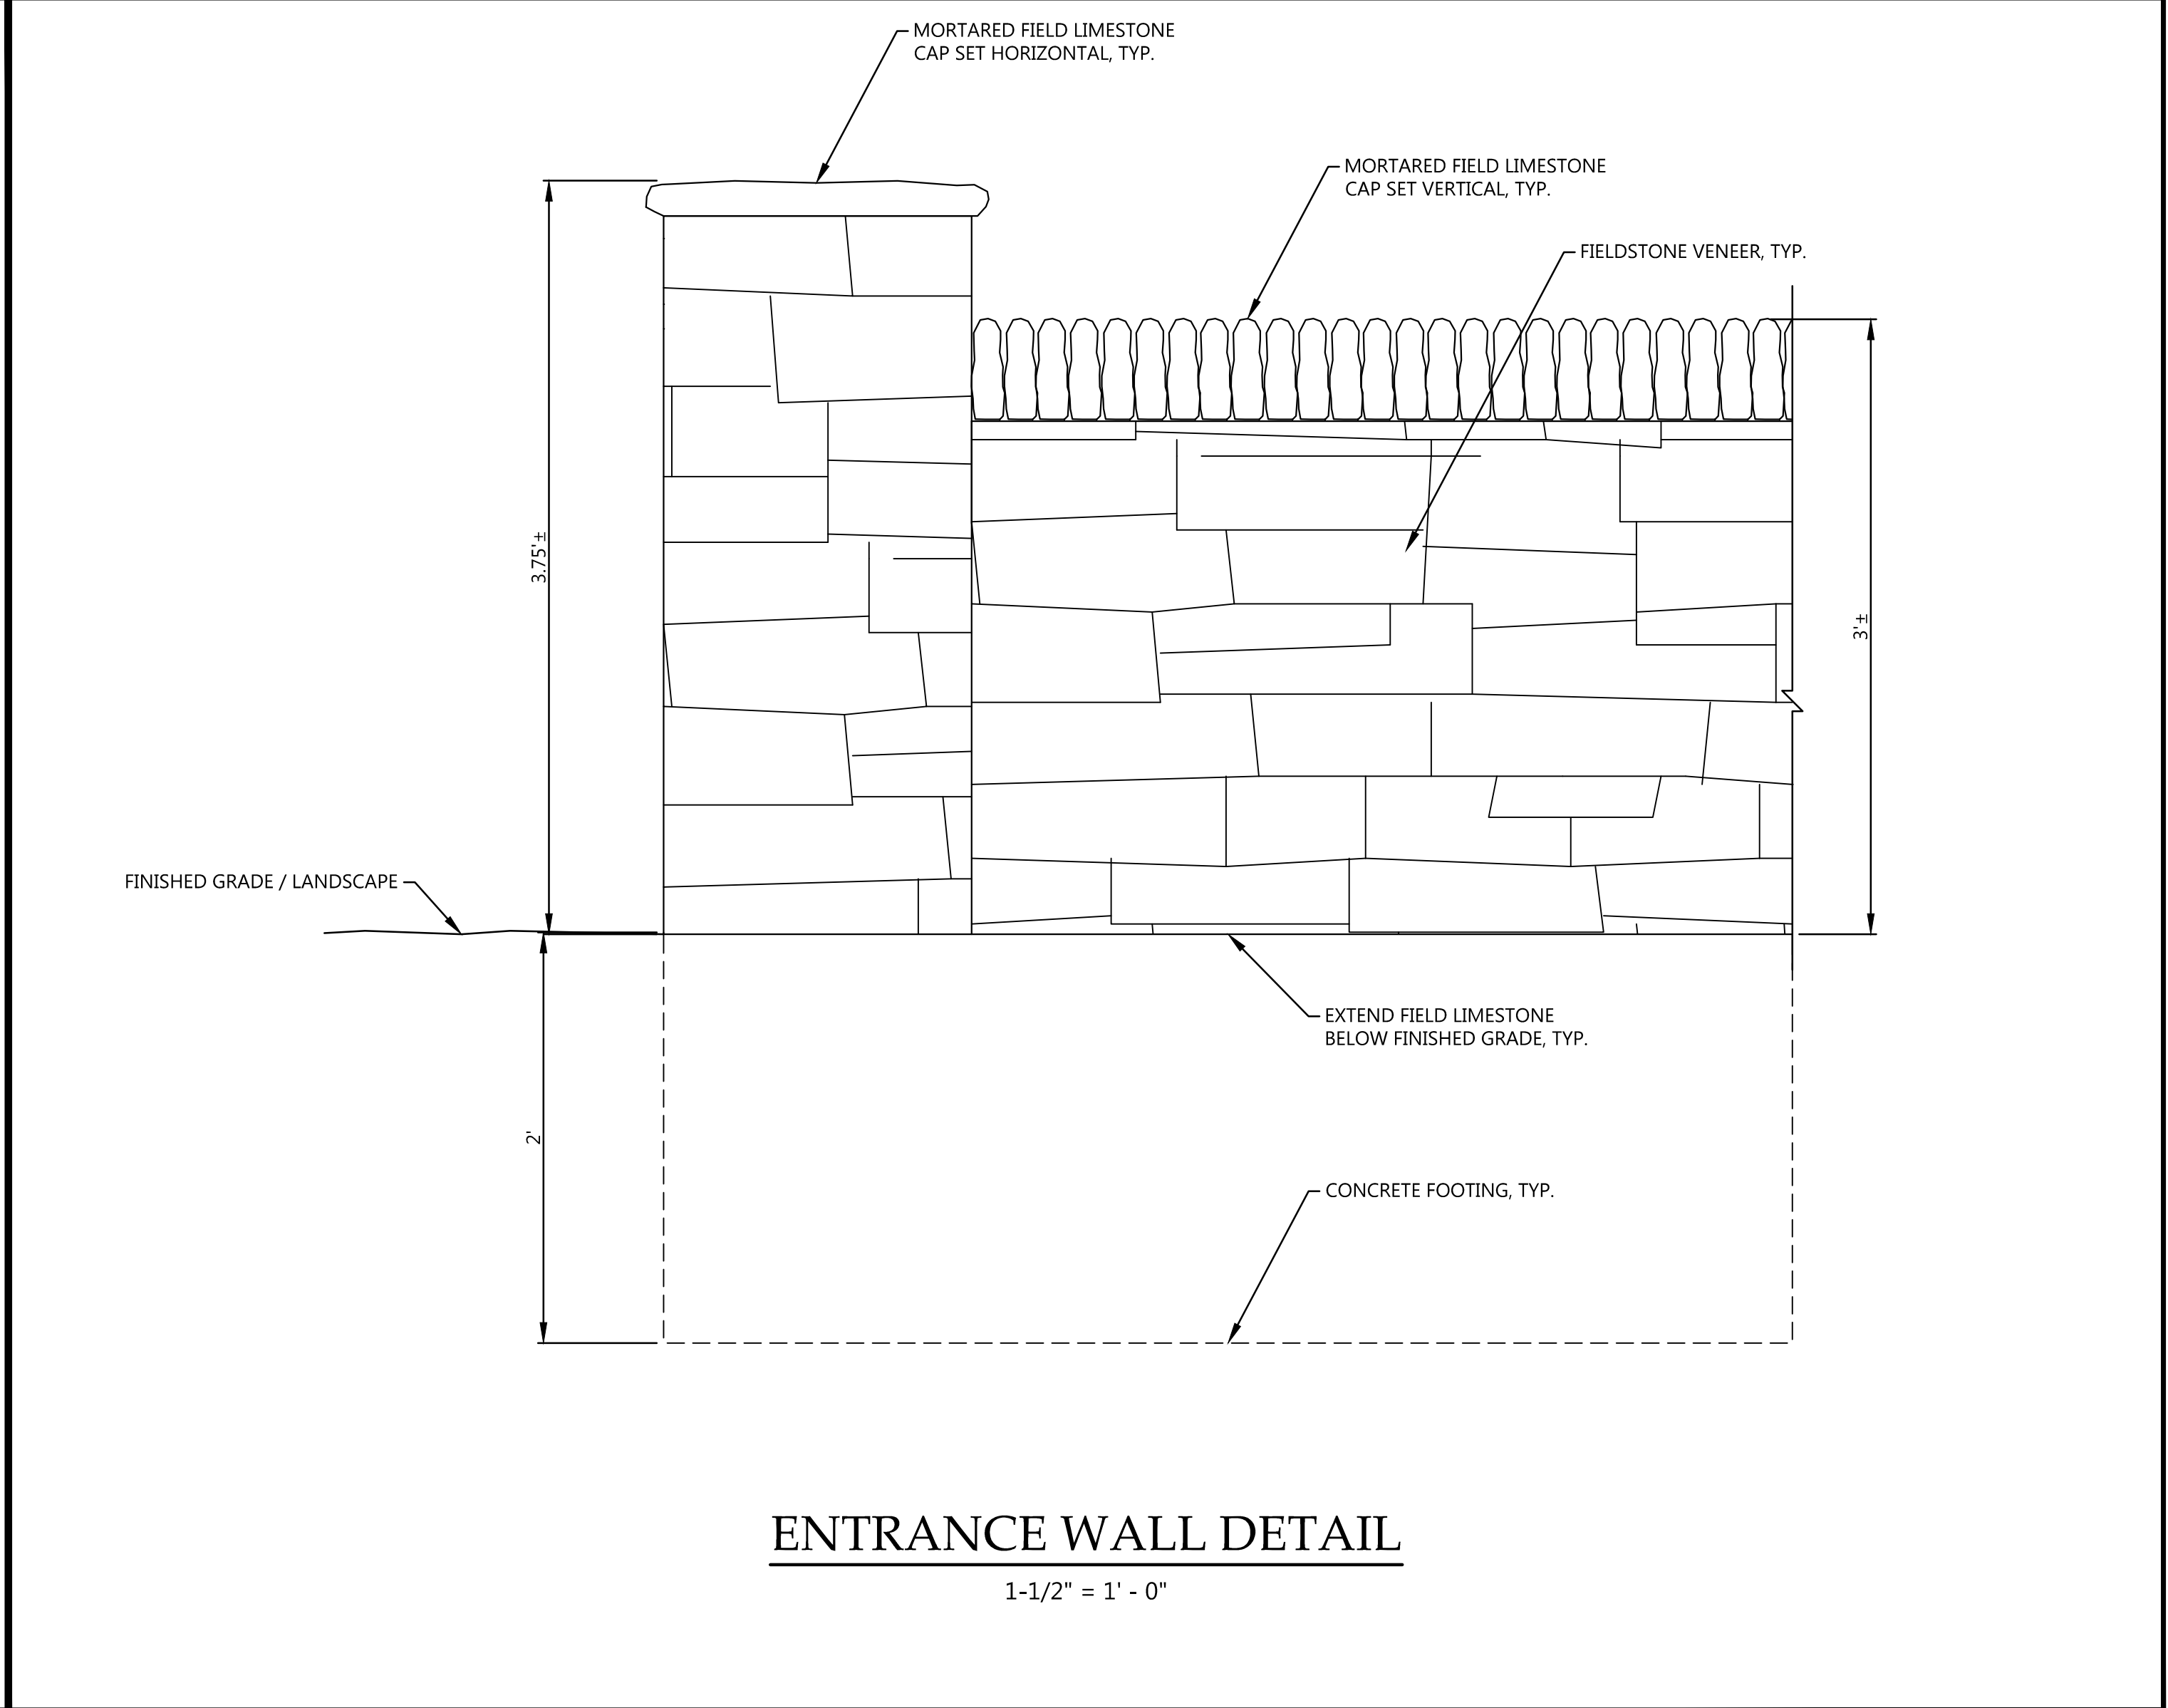

**ENTRANCE WALL DETAIL**  
 1-1/2" = 1' - 0"

\\nash5\projects\Projects\2015\20150281\dwg\Construction\20150281\_S1.0\_ENTRANCE\_SIGN.dwg-ARCH D 24x36 Sep 20, 2016 - 3:24pm junningham