


WALL
CAVITY

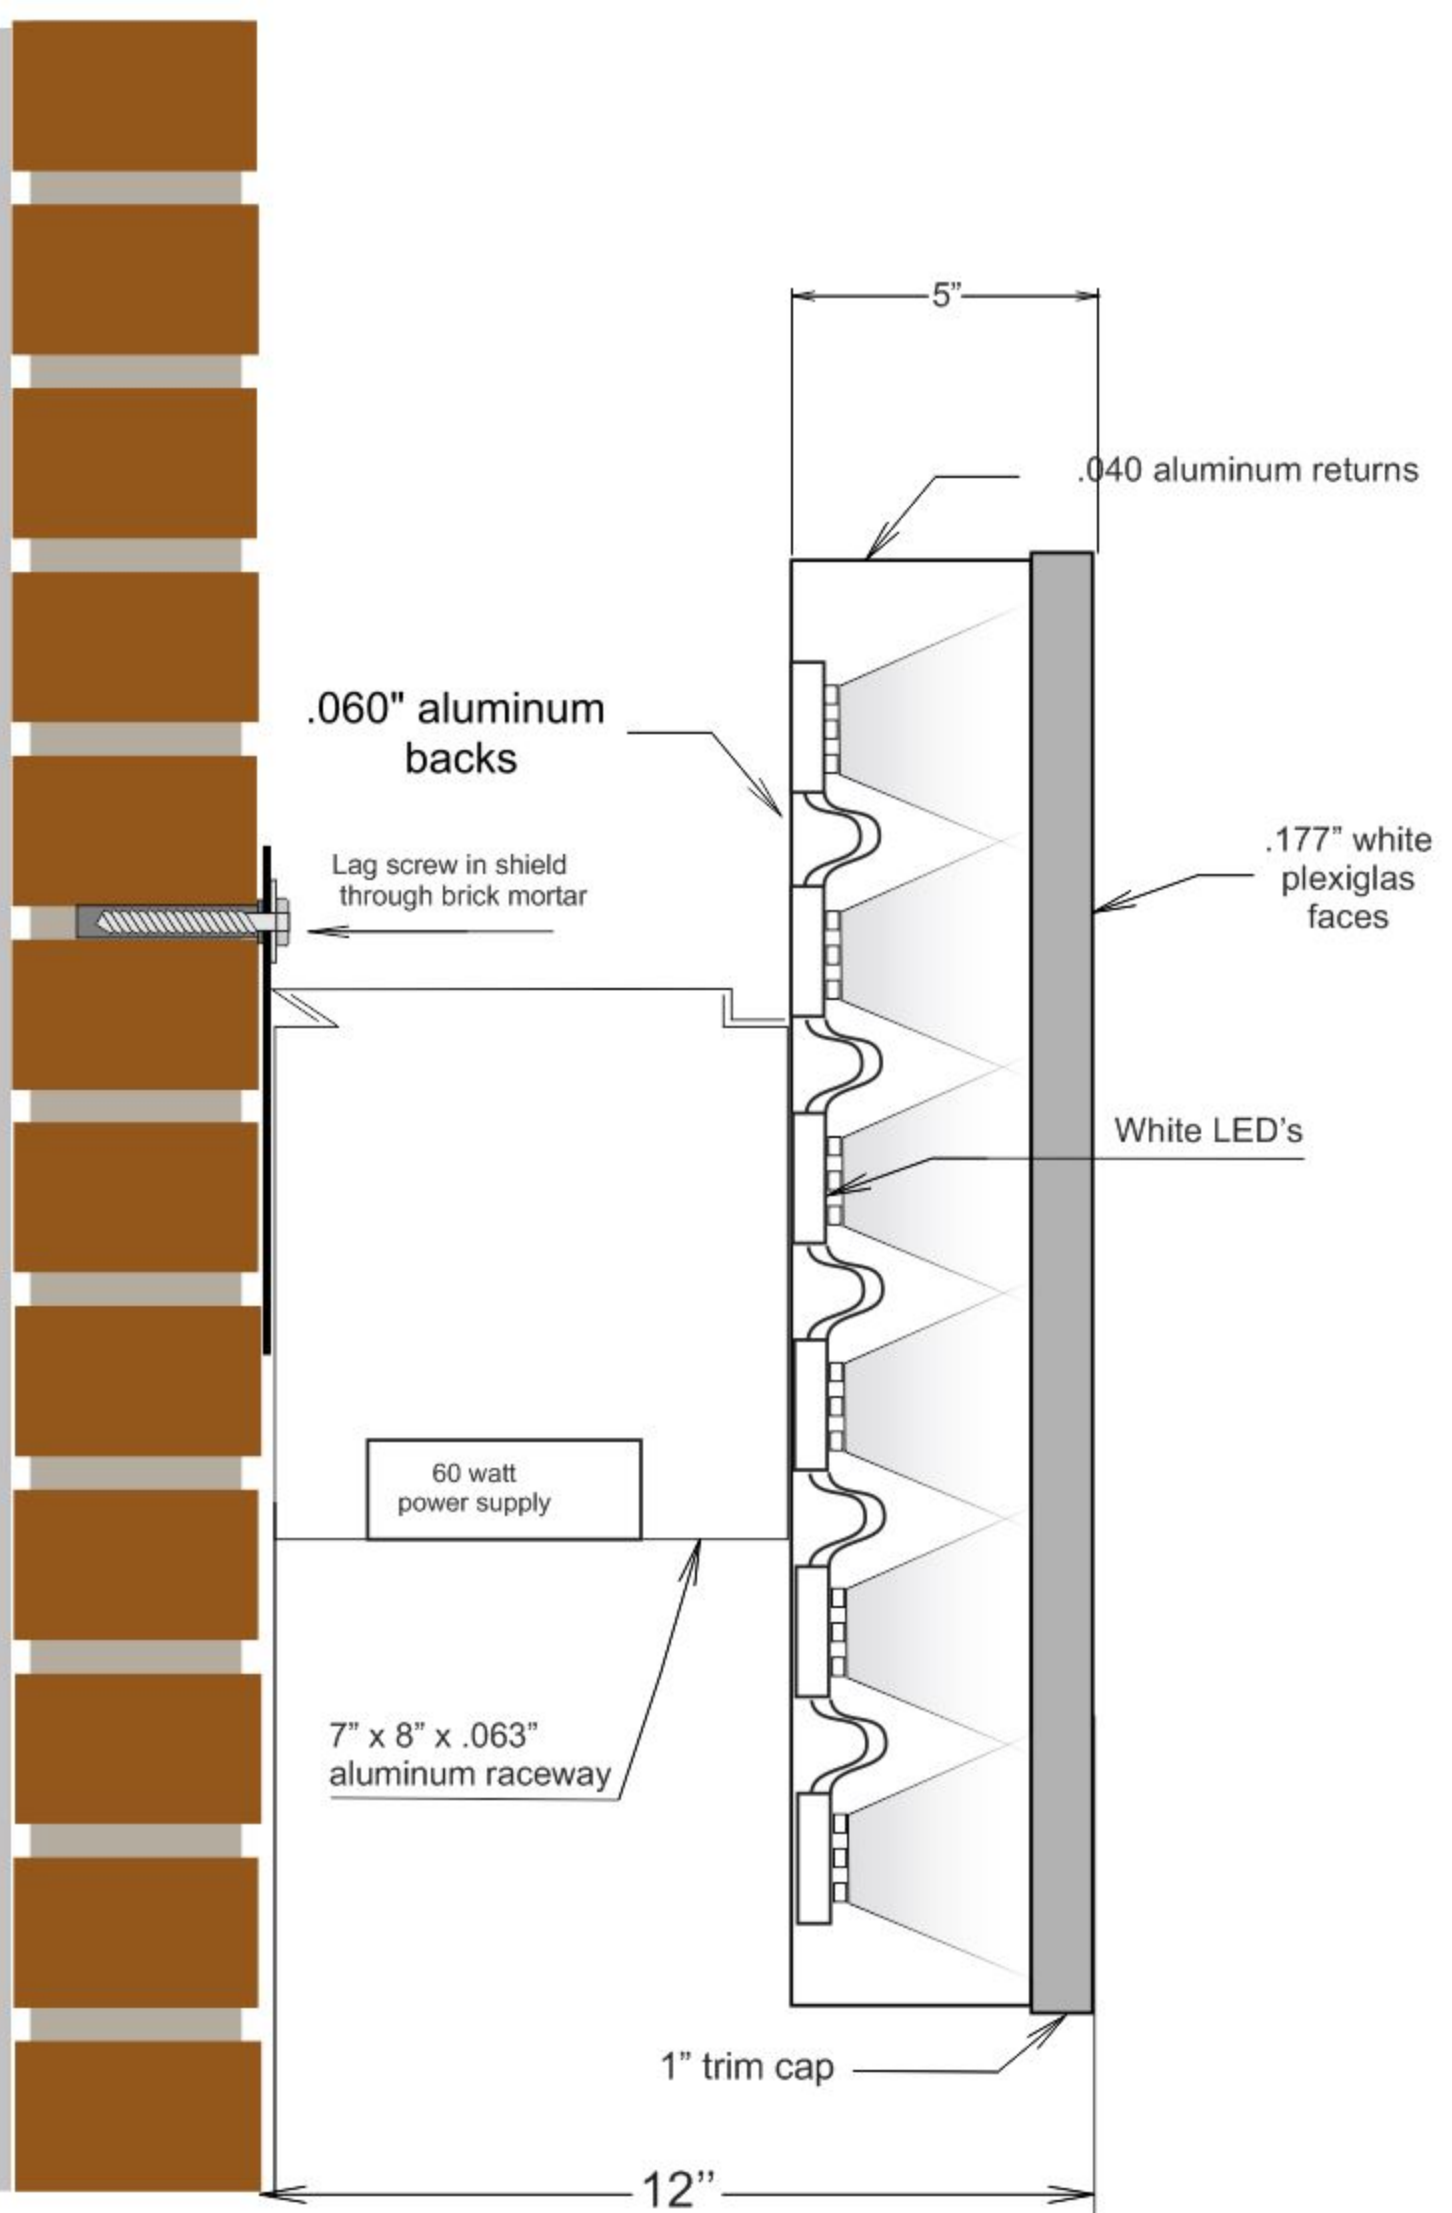

typical LED channel letter detail
on raceway through brick