


45

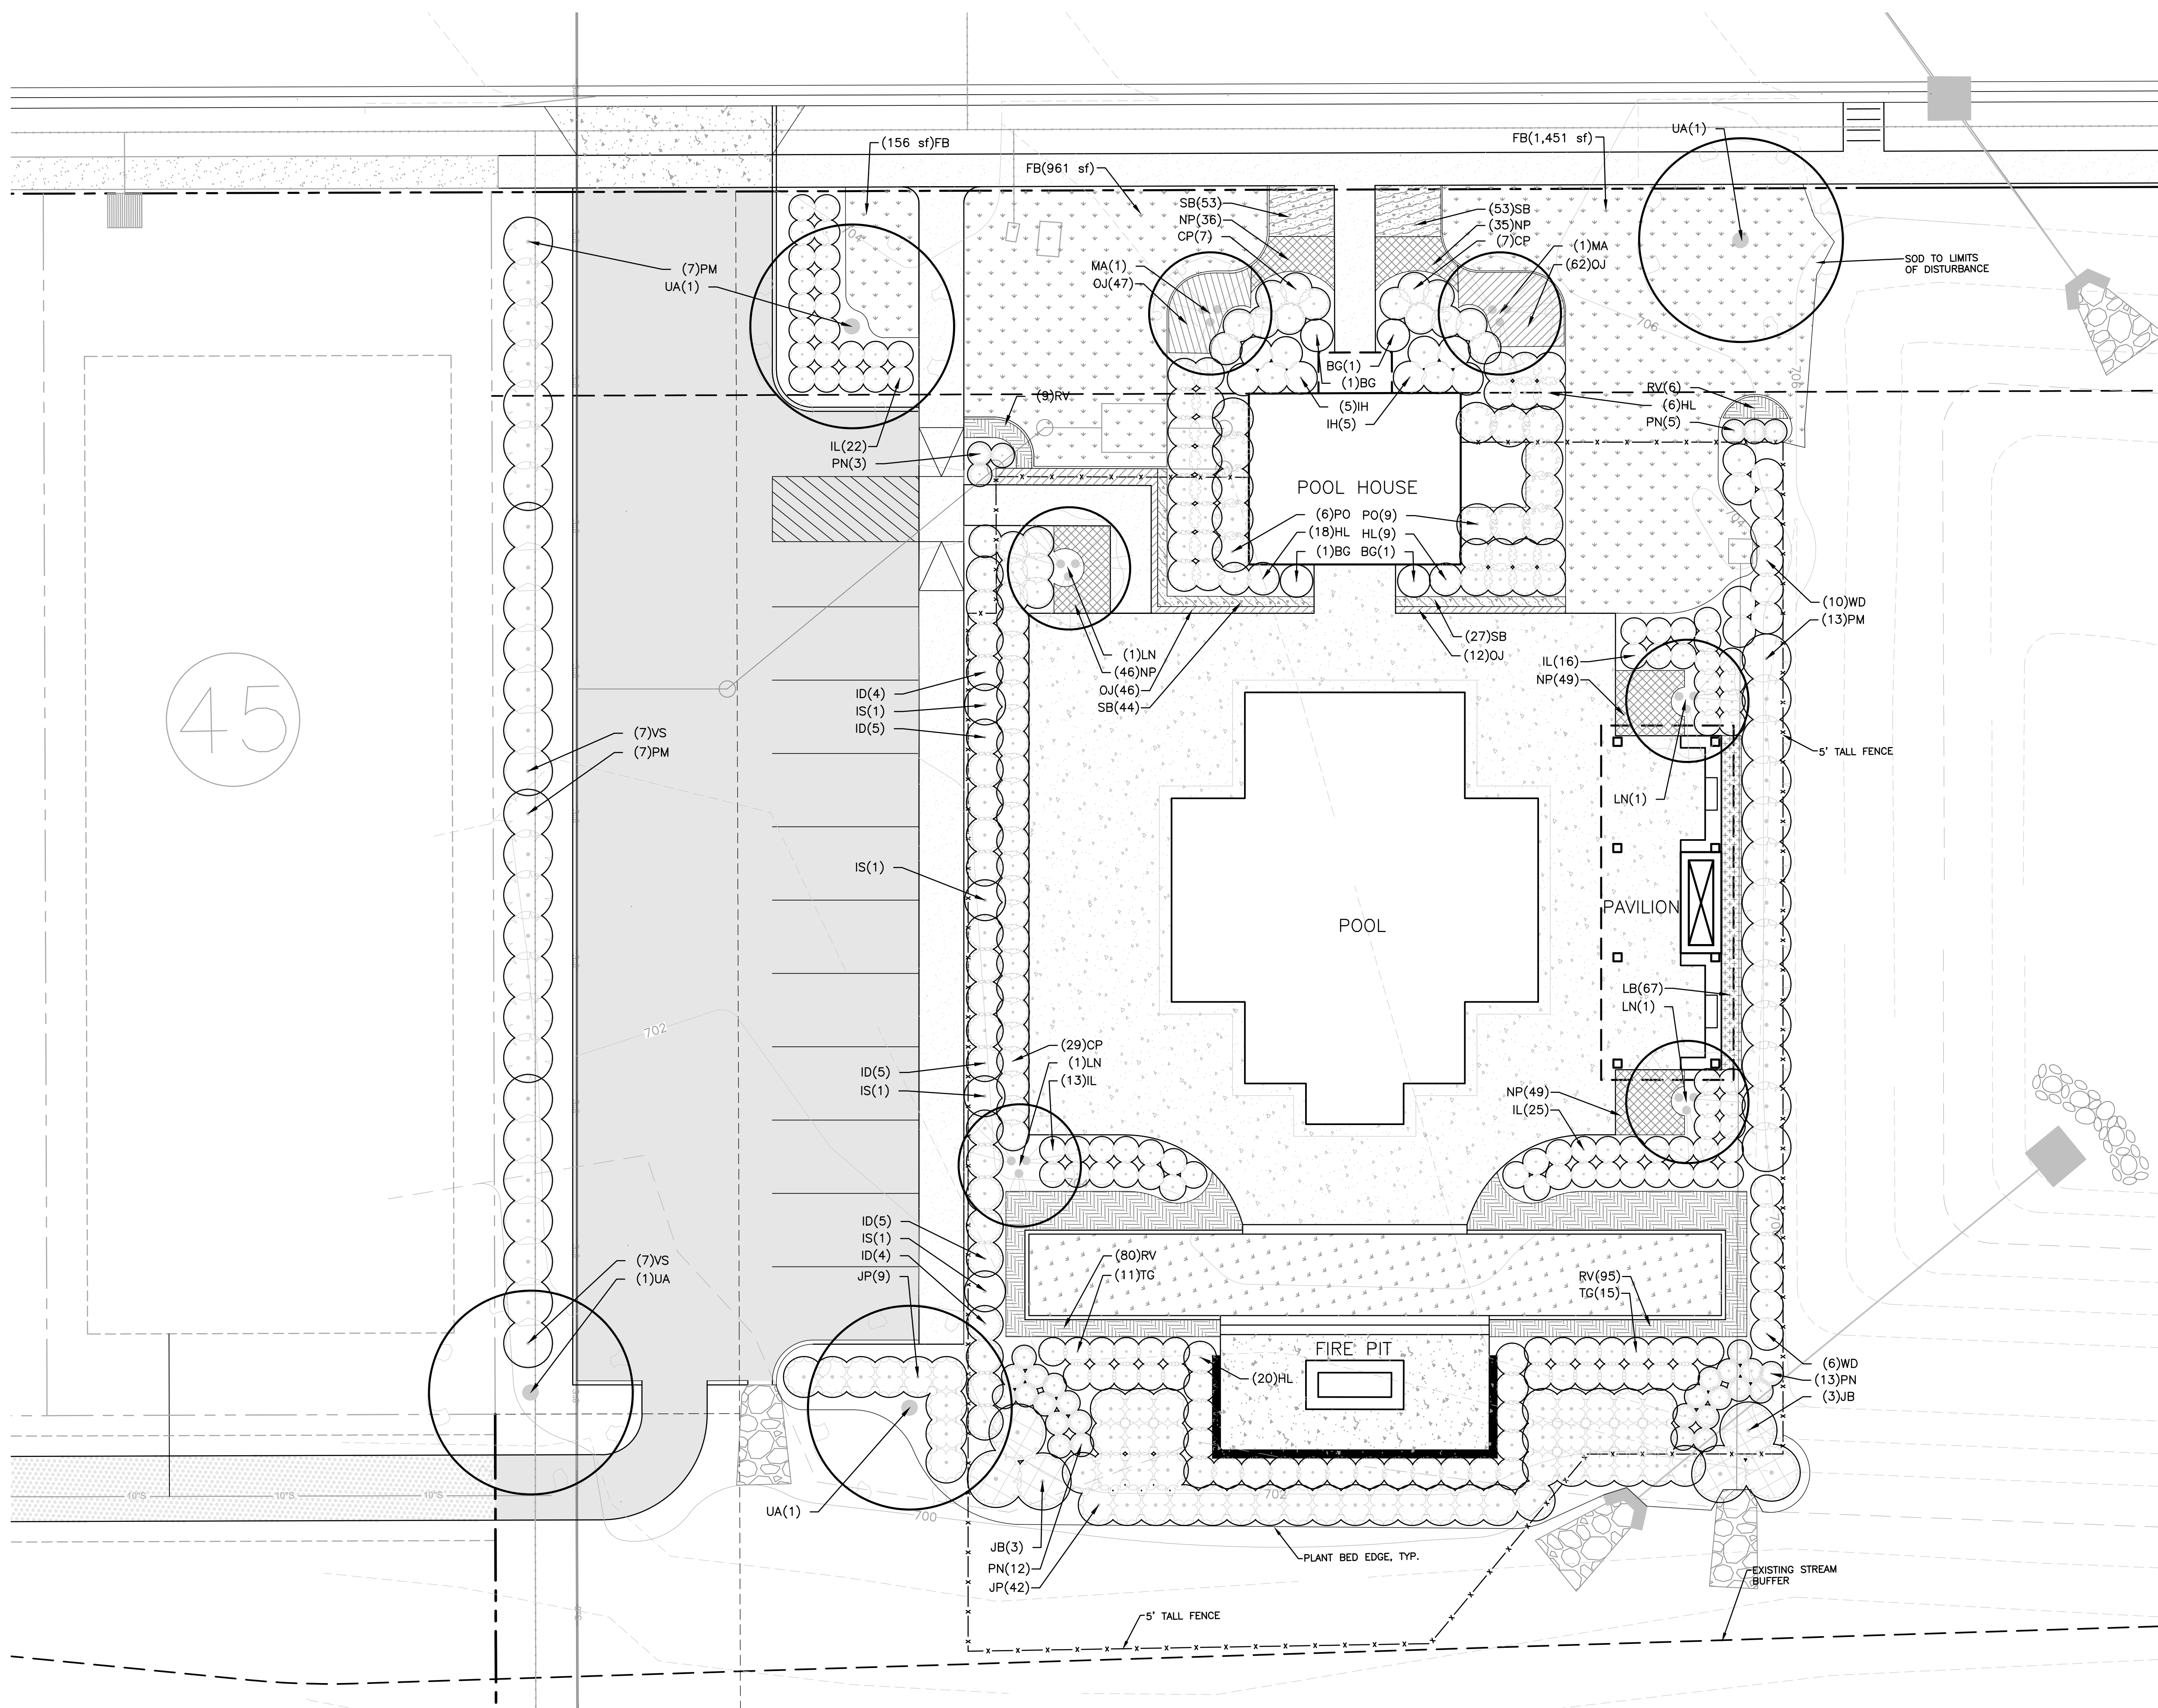

**RAGAN SMITH**  
LAND PLANNERS • CIVIL ENGINEERS  
LANDSCAPE ARCHITECTS • SURVEYORS  
Chattanooga  
Nashville  
615-244-8891  
423-490-9400  
ragansmith.com



**TELFAR AMENITIES AREA**  
FOR  
**CCD OLDSMITH SINGELTON LLC**  
TOWN OF NOLENSVILLE, WILLIAMSON COUNTY, TENNESSEE

JOB NO.	WK. ORDER	DESIGNED:	DRAWN:	SCALE:	DATE:	REV.	DESCRIPTION:
15130	0356	A DINGLER	A DINGLER	1"=10'	APRIL 09, 2019	1	

LANDSCAPE PLAN

**L1.1**

OLDSMITH, LLC ENGINEERED AN INTERACTIVE AMENITIES LANDSCAPE PLAN.  
DESIGNED BY JEFF MOHANTON ON 04/09/19 10:23 AM. LAST UPDATED BY CONSULTOR ON 04/09/19 10:41 AM.